



SITE OVERVIEW

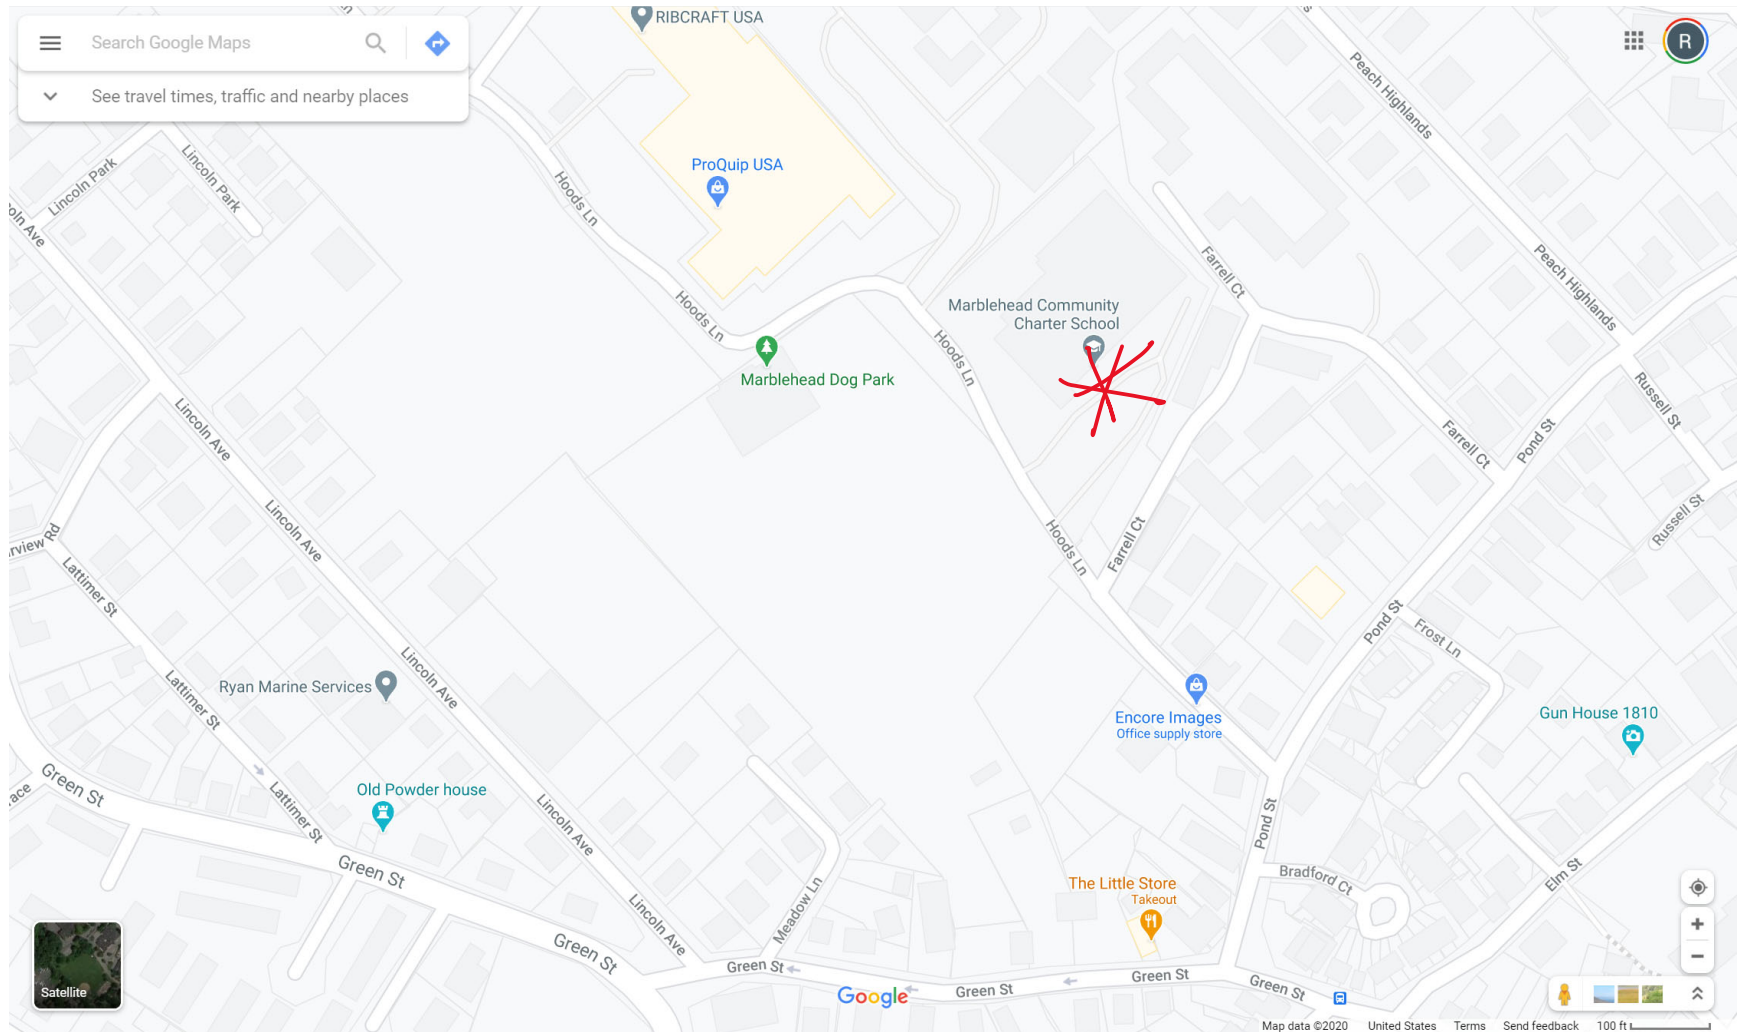


MCCPS / Facilities Subcommittee Meeting Info
October 20, 2020

SATELITE SITE VIEW

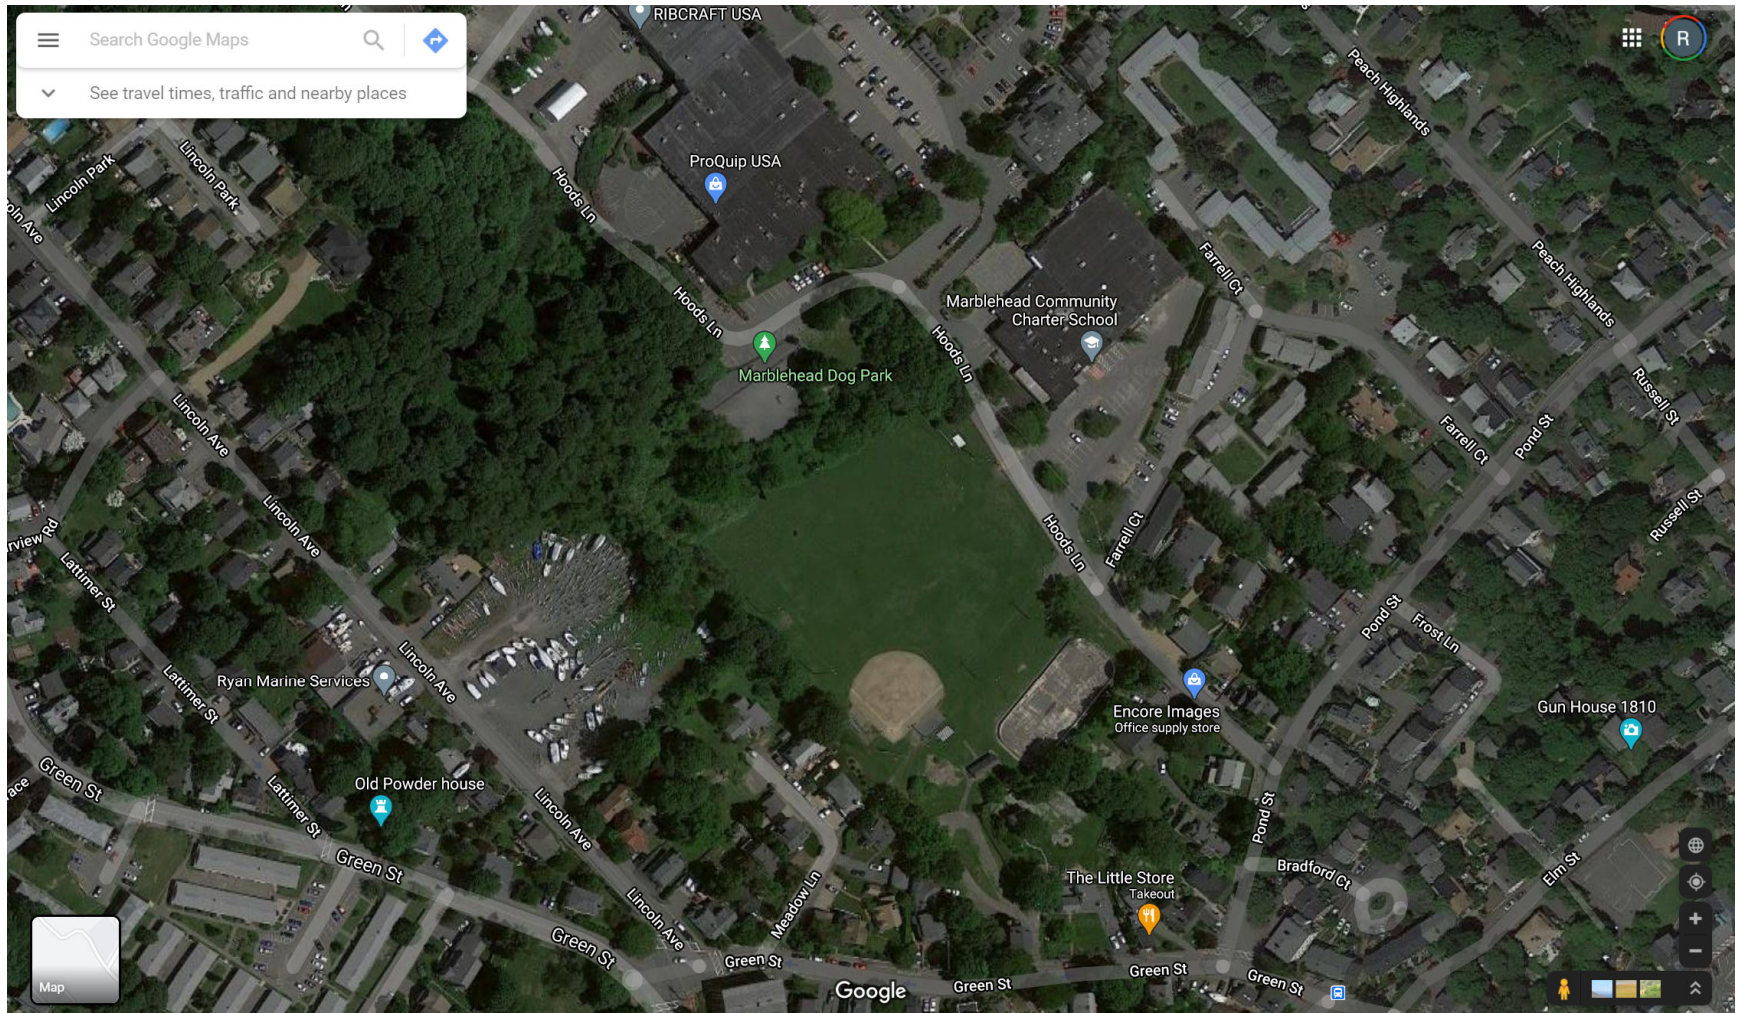


MCCPS / Facilities Subcommittee Meeting Info
October 20, 2020


SITE BOUNDARIES (WITH CONTEXT)

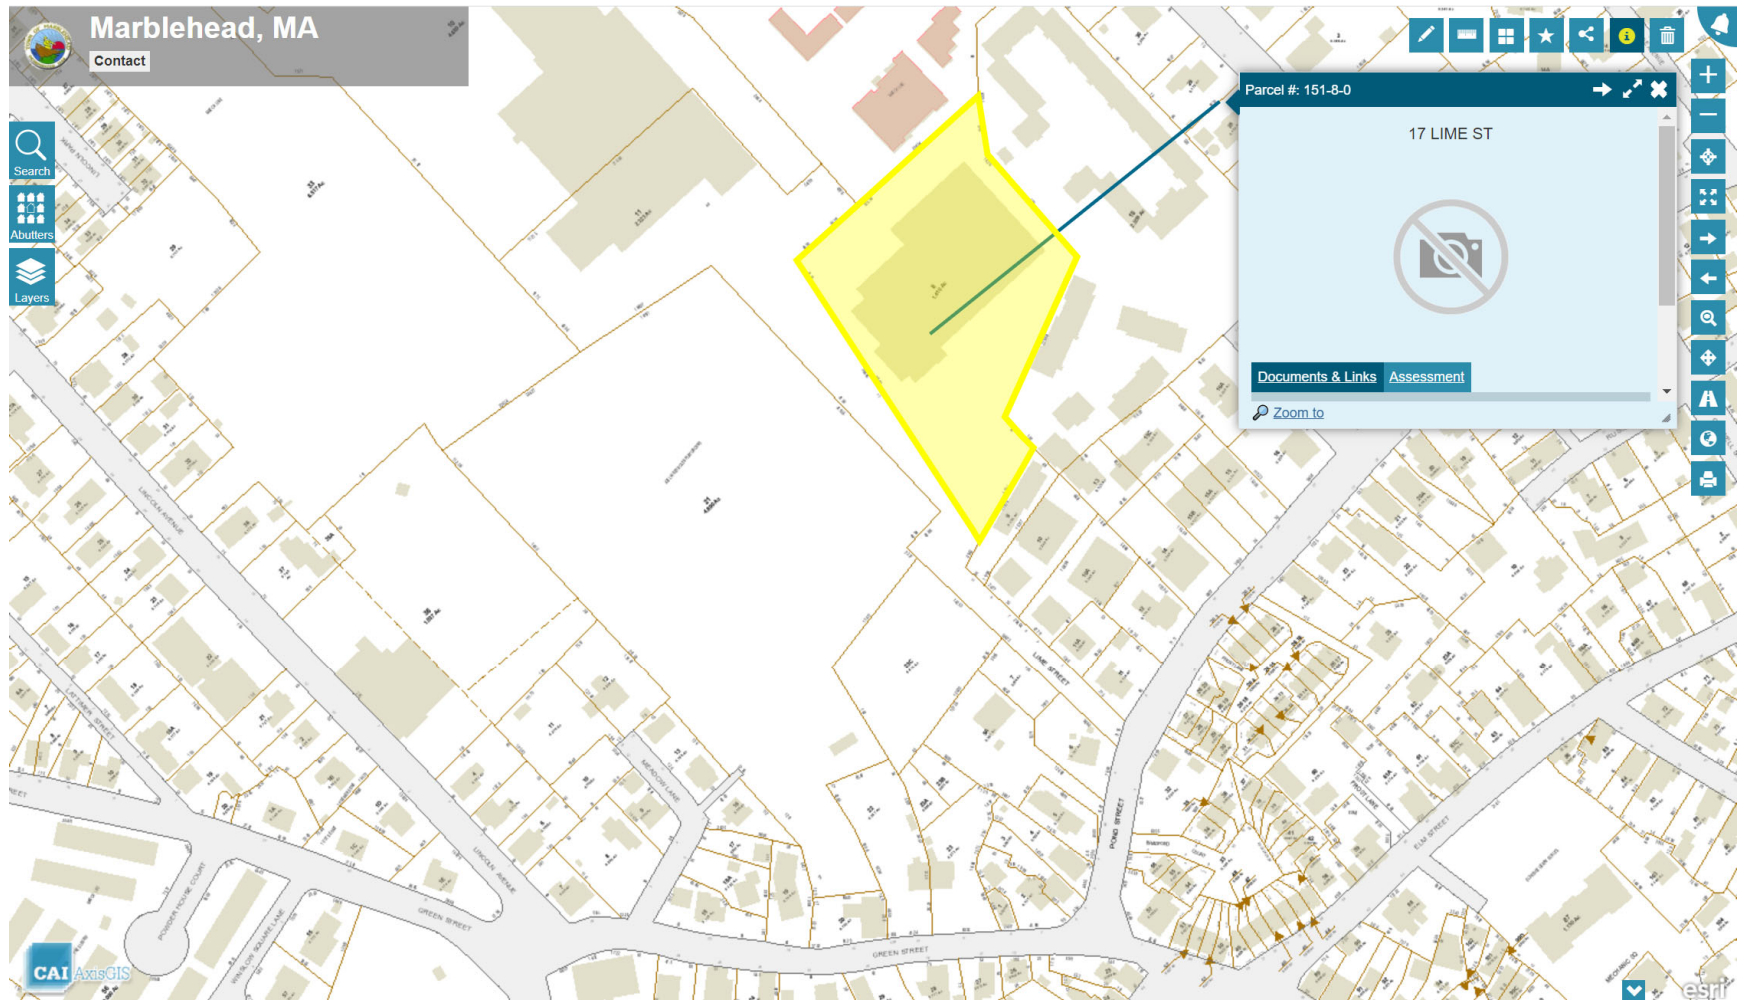

SITE BOUNDARIES (ZOOMED IN)

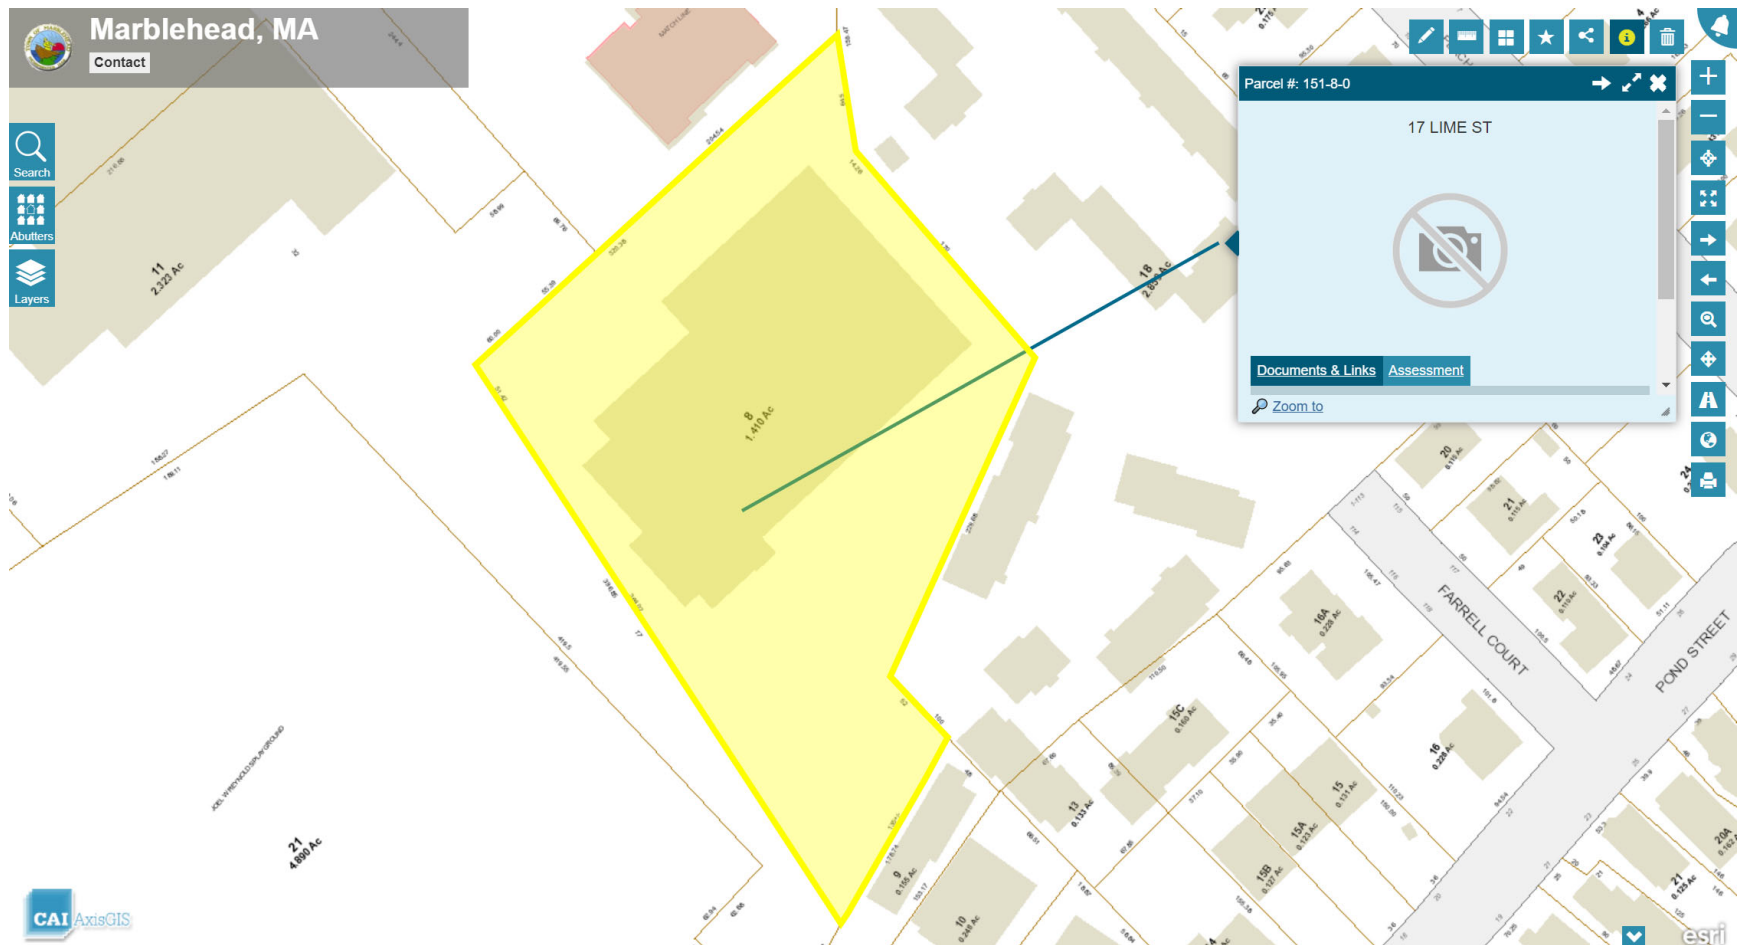

EXISTING CONDITIONS (Thank you, Ariane!)

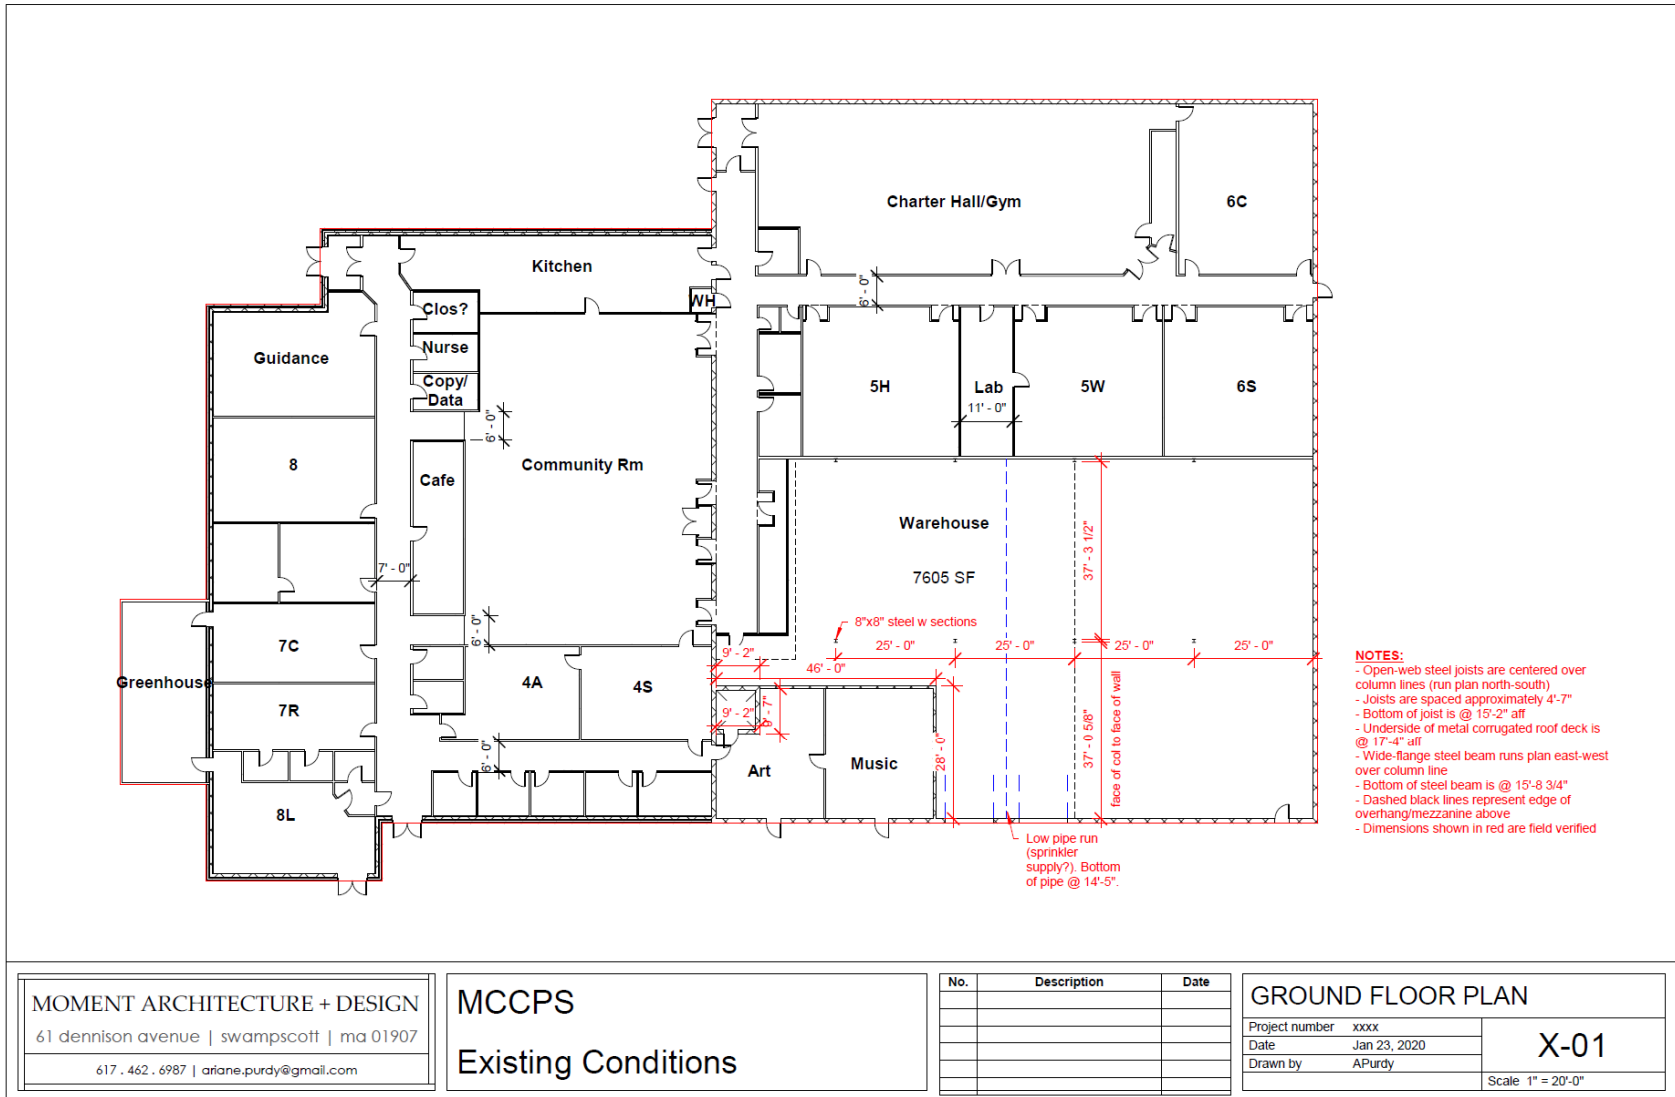

MOMENT ARCHITECTURE + DESIGN
 61 dennison avenue | swampscott | ma 01907
 617 . 462 . 6987 | ariane.purdy@gmail.com

MCCPS
Existing Conditions

No.	Description	Date

GROUND FLOOR PLAN	
Project number	xxxx
Date	Jan 23, 2020
Drawn by	APurdy
X-01	
Scale 1" = 20'-0"	

1/23/2020 10:13:45 PM

SPACE GOALS

Offices	Classrooms	Large Group Spaces	Small Group Spaces	Bathrooms
Front Office for office manager, welcome visitors	2 full sized classrooms per grade = 10	Community Room - Cafeteria	5 small group classrooms, one per grade	All Gender Neutral - single stalls?
Head of School	Science Lab	Gym - middle school regulation size	OT	
Principal	Maker-Space (includes Technology Lab and Woodshop)	Black Box Theater - minimum 115 seat capacity	PT	
Business Manager	Media Lab / TV Studio	Library/Common Room	Speech & Language	
Director of Development			English Learners	
Director of Student Services			School Counselor	
Director of Athletics			School Adjustment Counselor	
Director of Facilities			Specialized Reading x2	
Dean of Students				
Conference Room				