


REVISIONS	DATE
1	2.14.11
2	2.22.11
3	3.13.11
4	4.2.11

STANTON & ASSOCIATES
88 Battery Street
San Francisco, CA 94111
(415) 433-1334

Torda's
WATSONVILLE

UPPER FLOOR PLAN
Date 2-4-11
Scale 1/8"=1'-0"
Job 90031
Sheet of Sheets A2.2

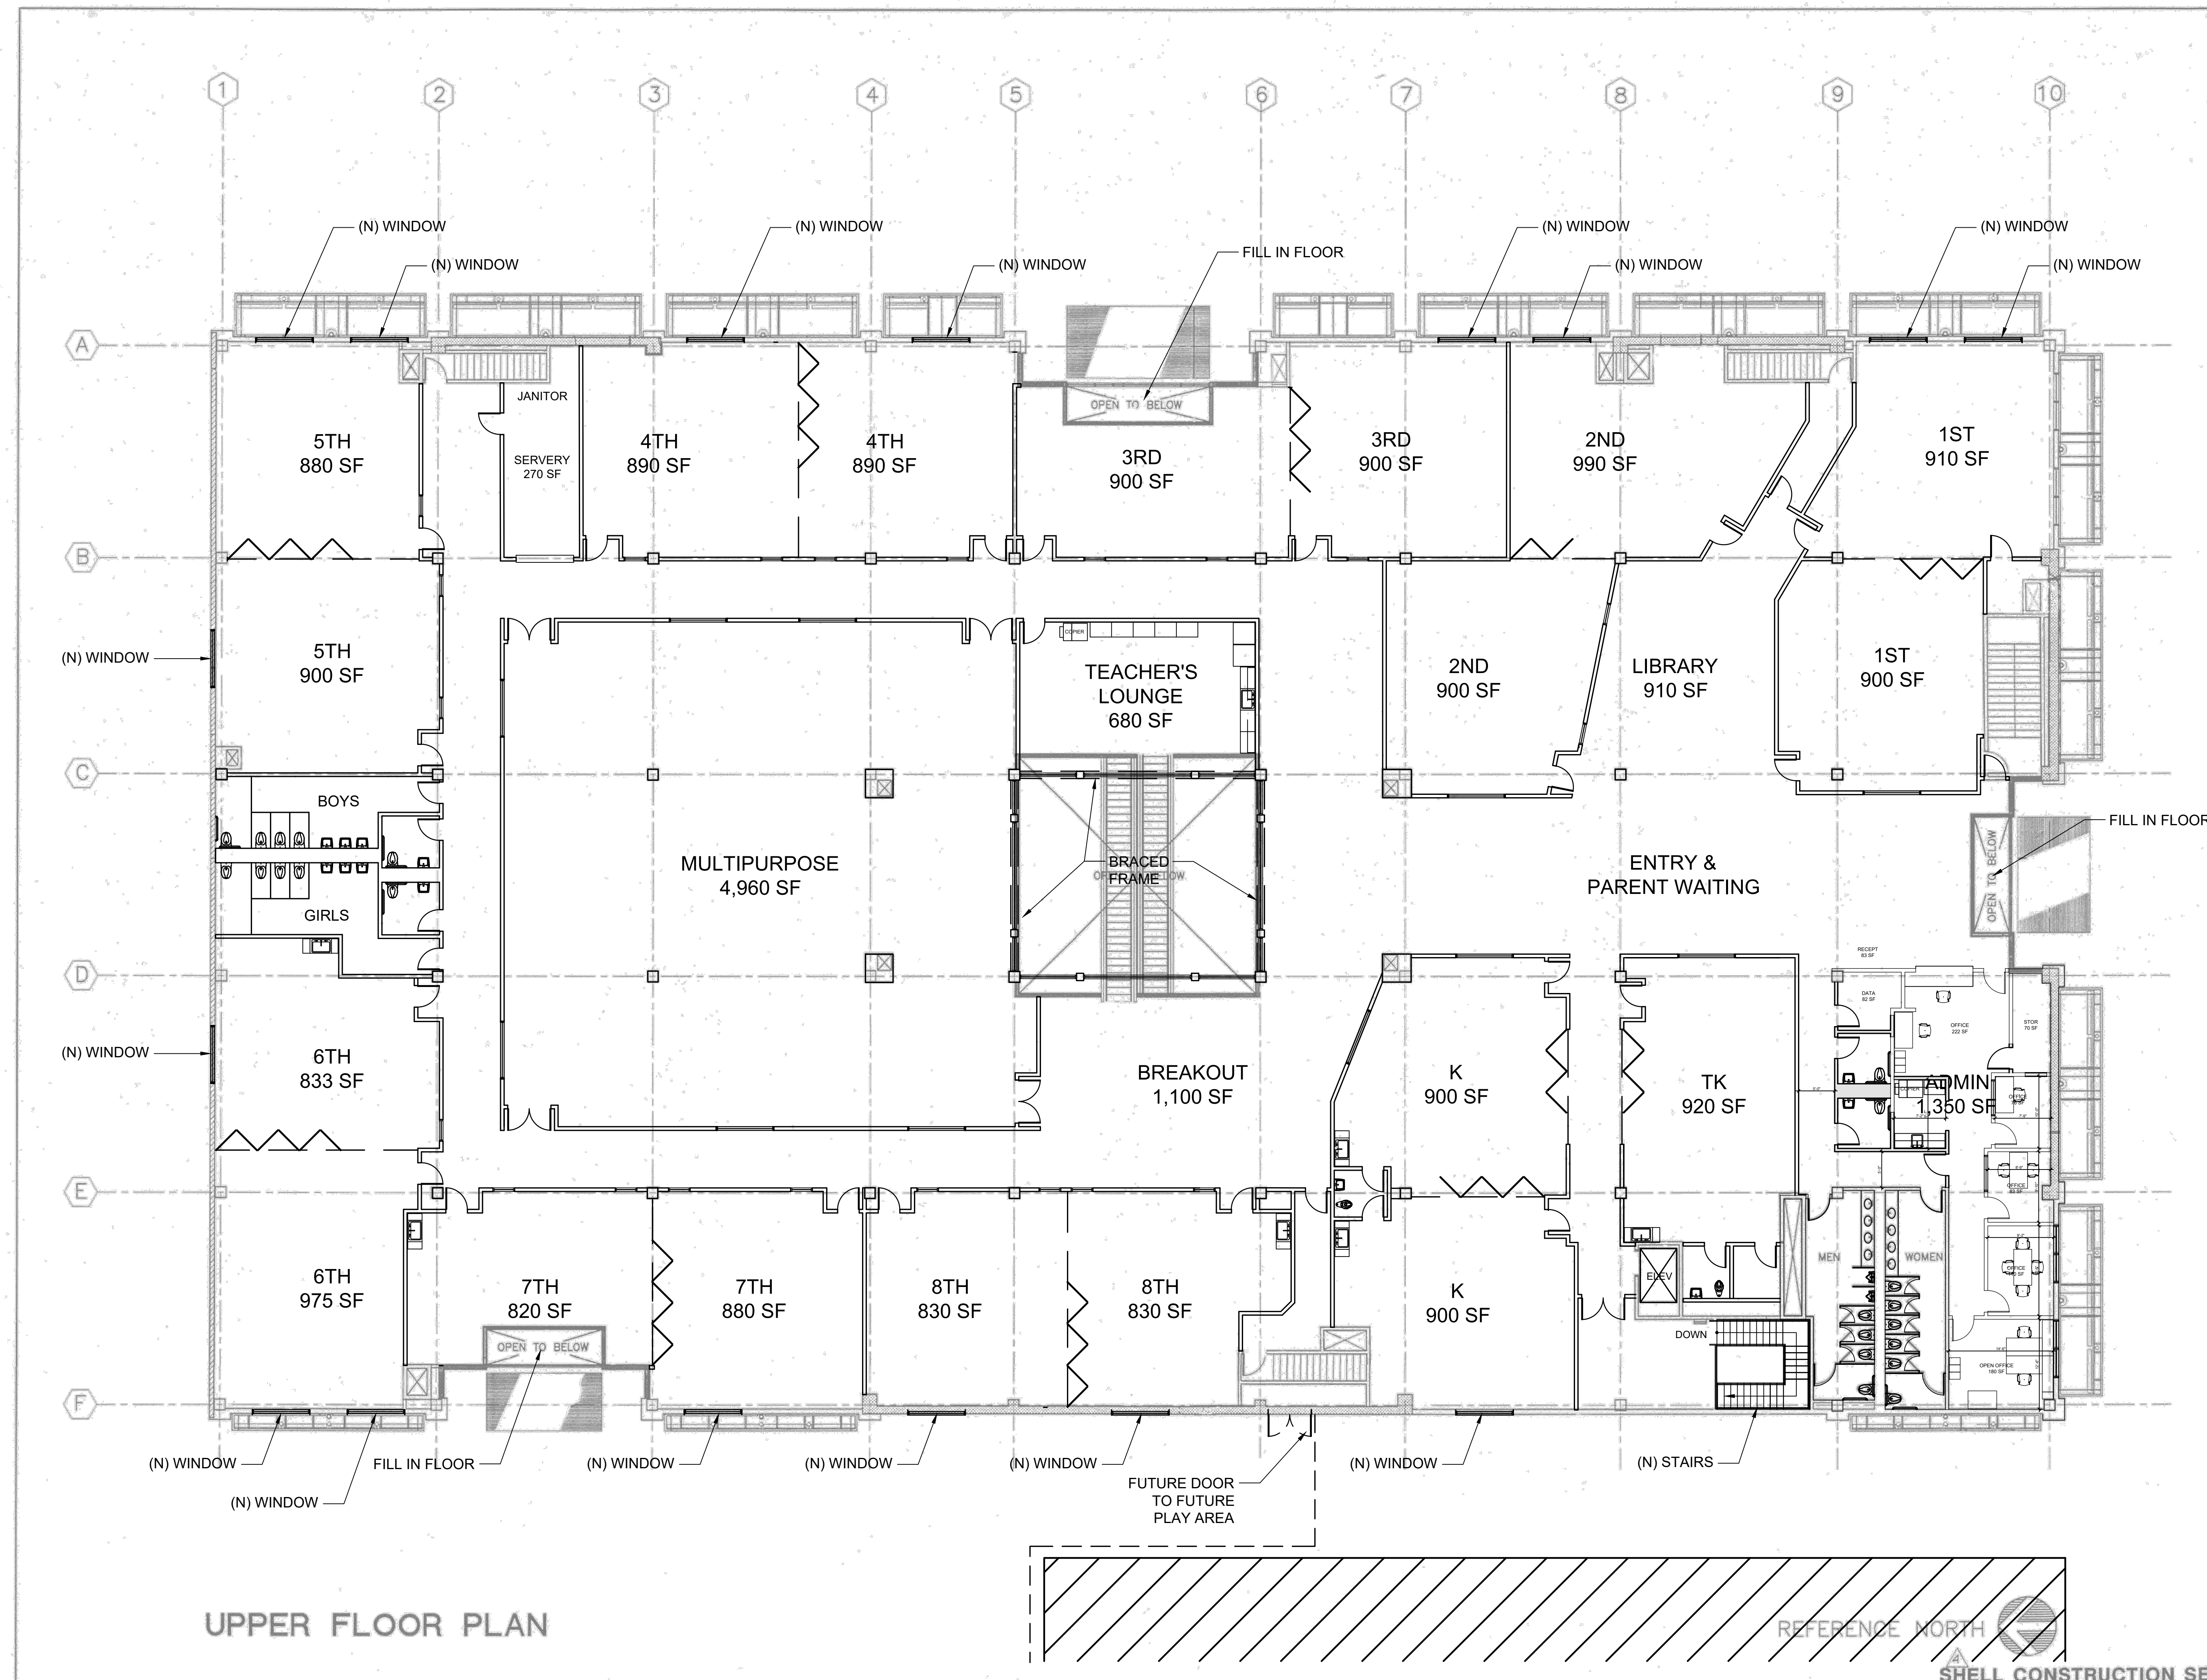

UPPER FLOOR PLAN

Project Title
**NAVIGATOR SCHOOL
AT 407 MAIN ST**
407 MAIN STREET
WATSONVILLE CA
NAVIGATOR SCHOOLS

No	Revisions/Submissions	Date

Drawing Title
**SECOND
FLOOR
PLAN**

Drawing No.
A3.02