


LUNCH SHELTER FLOOR PLAN

SCALE:
1/8" = 1'-0" 13

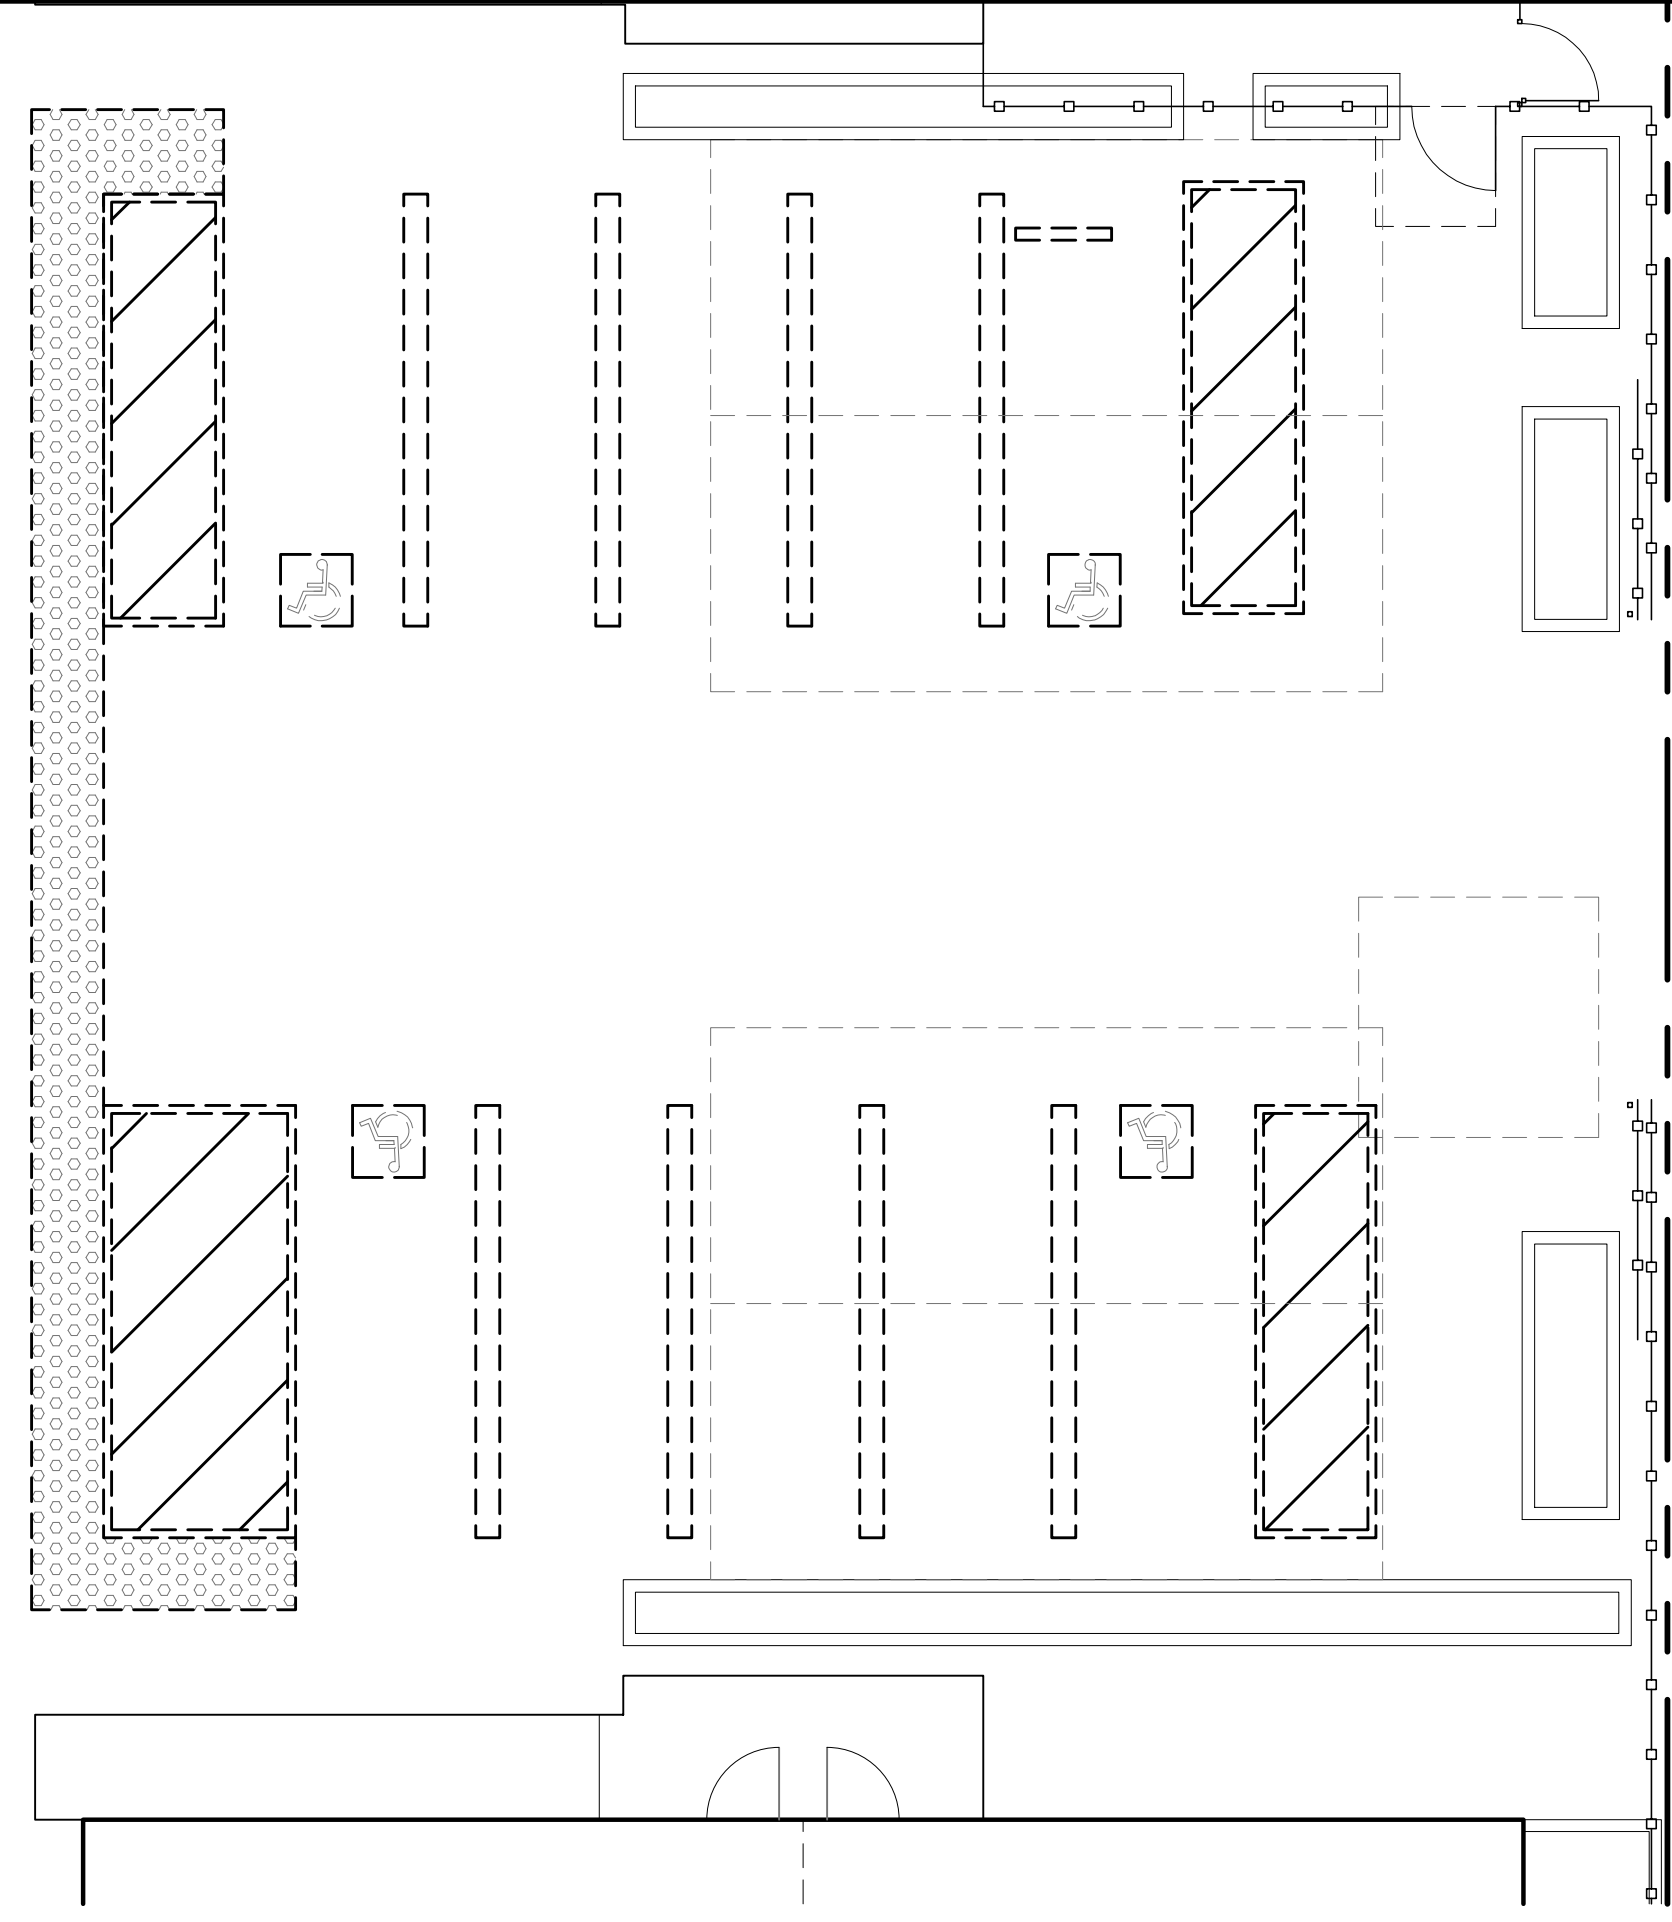


PARKING DEMOLITION PLAN

SCALE:
1/8" = 1'-0" 5

LUNCH SHELTER PLAN

SCALE:
1/8" = 1'-0" 7

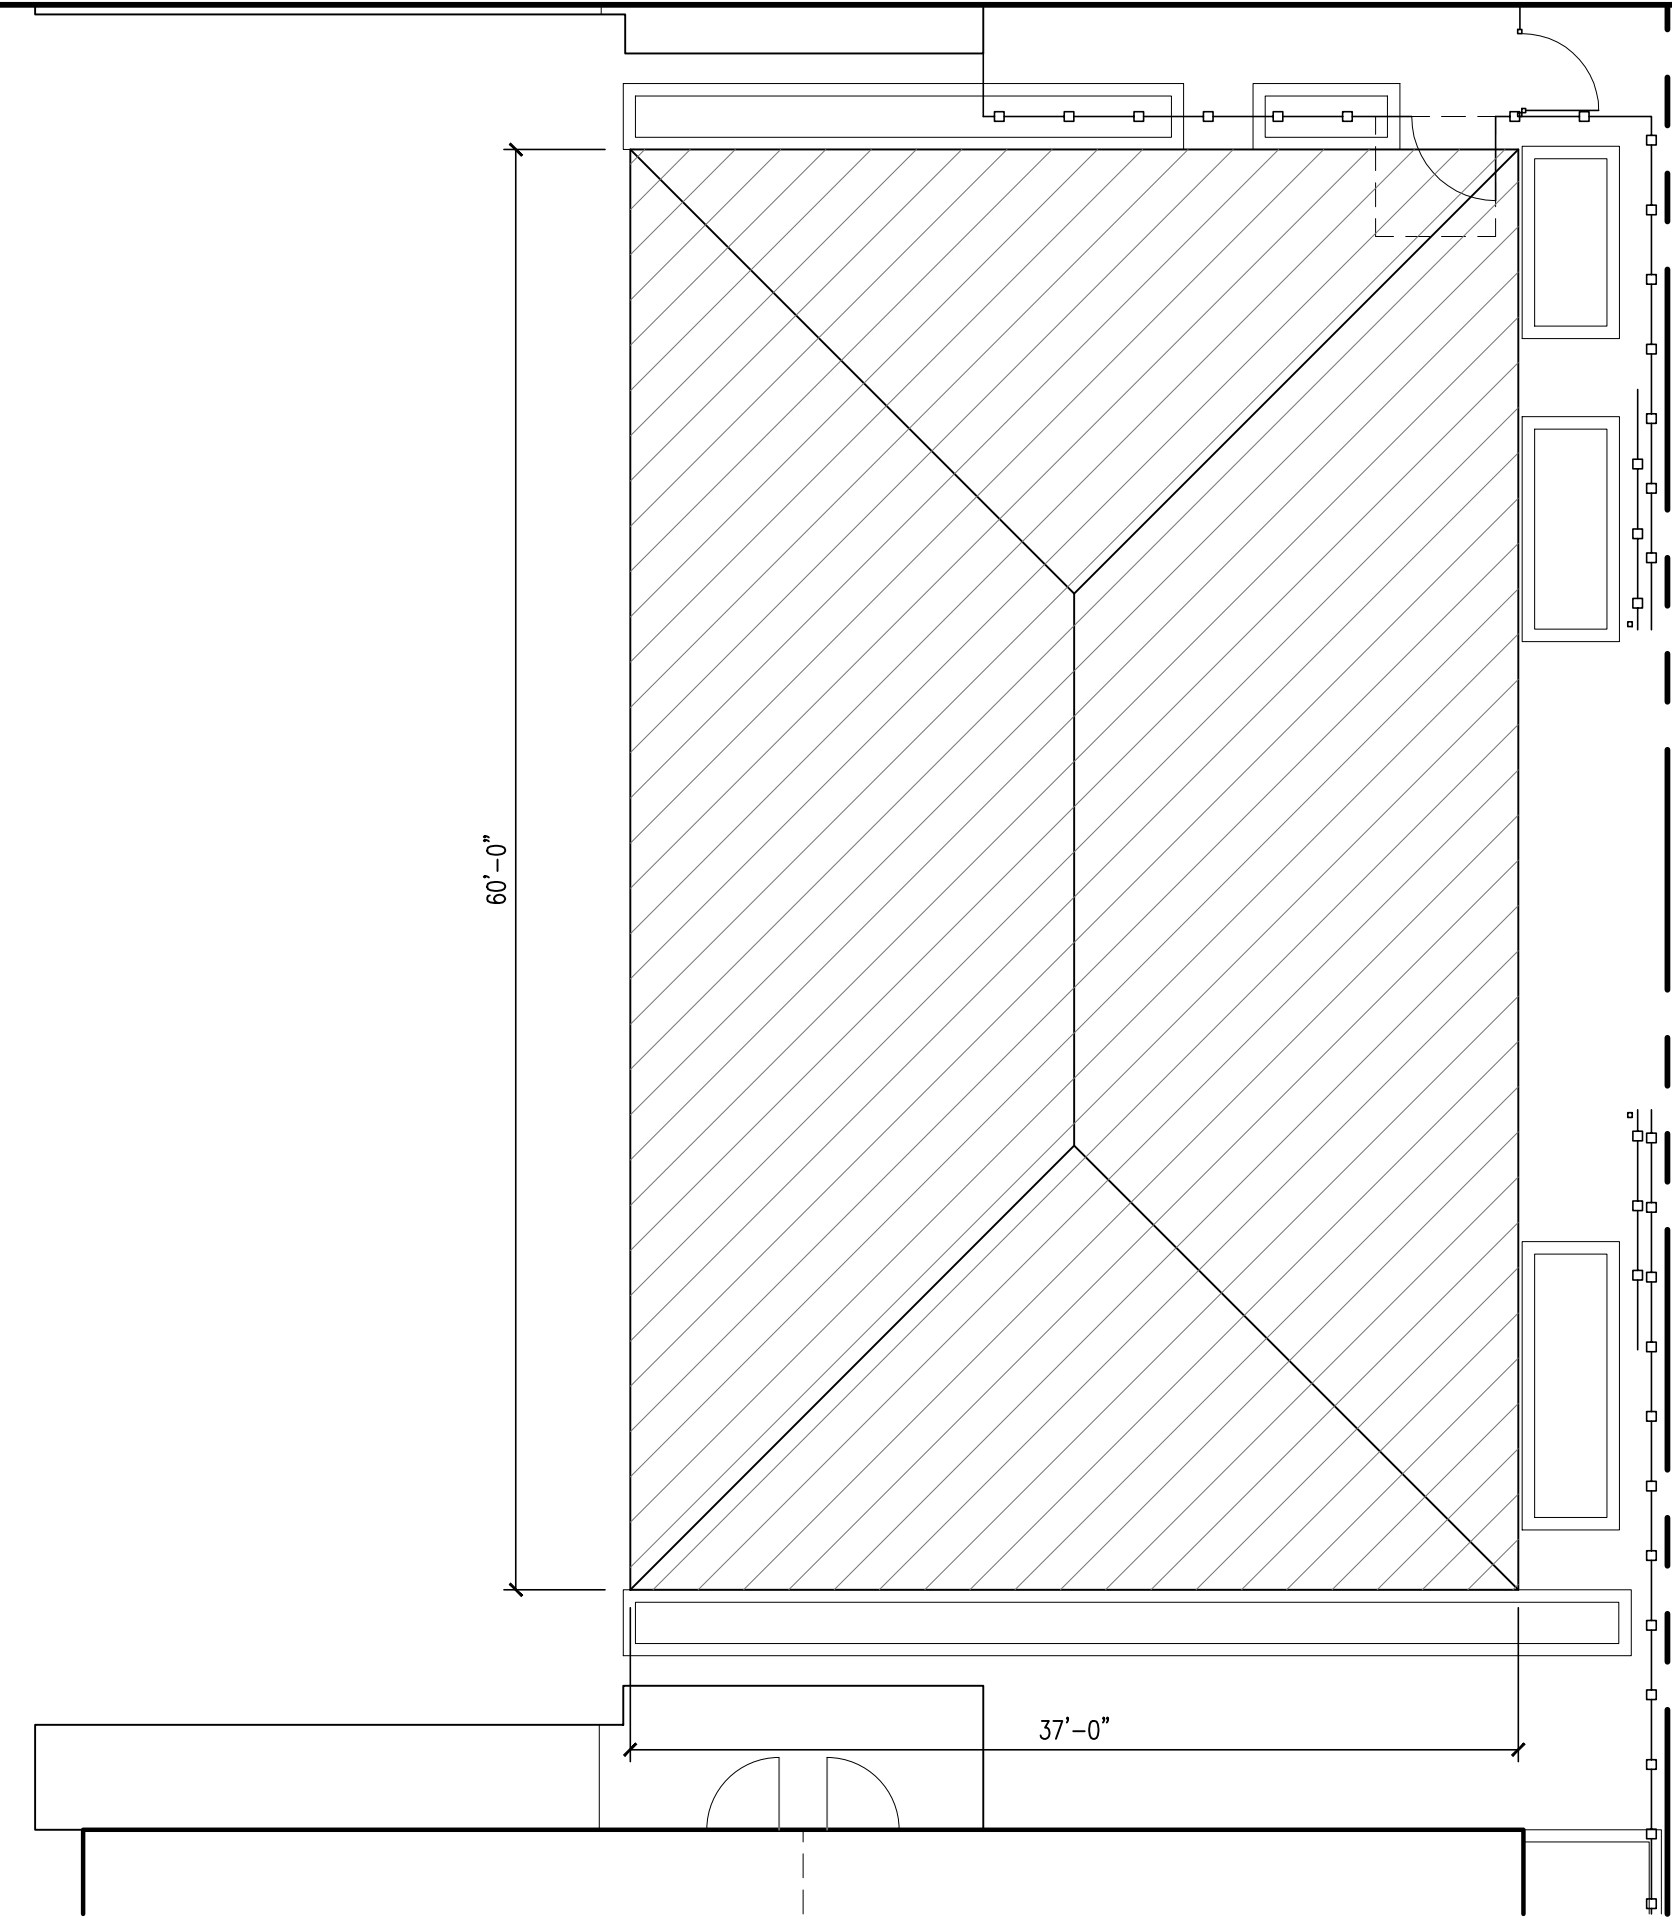

SITE KEY NOTES
S10 (E) GATE TO REMAIN.