




- OCCUPANCY TYPE**
- OFFICE ADMINISTRATION
 - MULTI-PURPOSE ROOM
 - 6TH GRADE
 - 7TH GRADE
 - 8TH GRADE
 - 9TH GRADE
 - 10TH GRADE
 - 11TH GRADE
 - 12TH GRADE
 - RESTROOMS
 - STORAGE/MECH/ELEC
 - CIRCULATION
- 21 CLASSROOMS
 (E) BUILDING S.F. = 23,264 S.F.
 (N) ADDITION S.F. = 6,014 S.F.
- TOTAL BUILDING S.F. = 29,278 S.F.
 TOTAL PLAY YARD S.F. = 14,473 S.F.

PROPOSED FLOOR PLAN

SCALE: 1/16" = 1'-0"

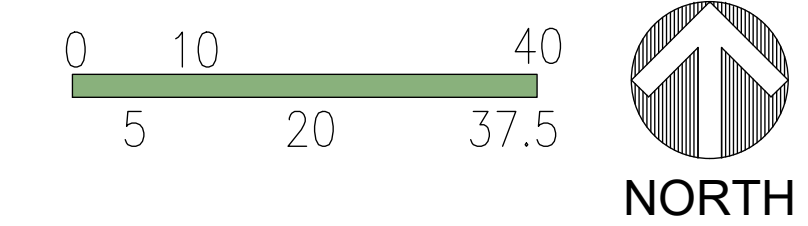

Architect: RAFAEL FRANCO & ASSOCIATES 12345 Ventura Blvd. Studio City, CA 91604 (818) 754-2030 (818) 754-2032 (FAX)	Project: MAGNOLIA CHARTER SCHOOL Project Address: 7111 N. WINNETKA AVENUE, WINNETKA CA 91306 Drawing Title: PROPOSED FLOOR PLAN
--	---

Date: 12/6/21	Sheet No. SCH-3
---------------	--------------------