


- OCCUPANCY TYPE
- OFFICE ADMINISTRATION
  - MULTI-PURPOSE ROOM
  - 6TH GRADE
  - 7TH GRADE
  - 8TH GRADE
  - 9TH GRADE
  - 10TH GRADE
  - 11TH GRADE
  - 12TH GRADE
  - RESTROOMS
  - STORAGE/MECH/ELEC
  - CIRCULATION

# PROPOSED FLOOR PLAN

SCALE: 1/16" = 1'-0"

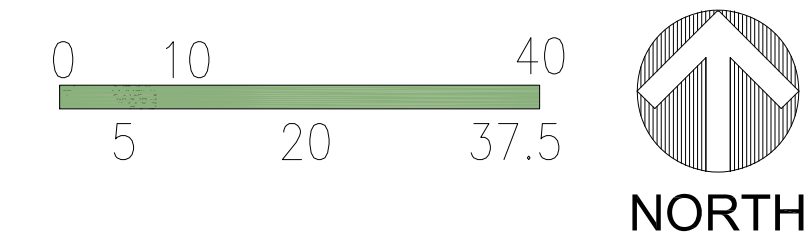

Architect: RAFAEL FRANCO & ASSOCIATES 12345 Ventura Blvd. Studio City, CA 91604 (818) 754-2030 (818) 754-2032 (FAX)	Project: MAGNOLIA CHARTER SCHOOL Project Address: 7111 N. WINNETKA AVENUE, WINNETKA CA 91306 Drawing Title: PROPOSED FLOOR PLAN
--	---

Date: 12/1/21	Sheet No. SCH-1
---------------	--------------------