


**PALISADES HIGH SCHOOL
PERIMETER FENCE**


CONCEPTUAL DESIGN PROGRESS

2022 . 10 . 10

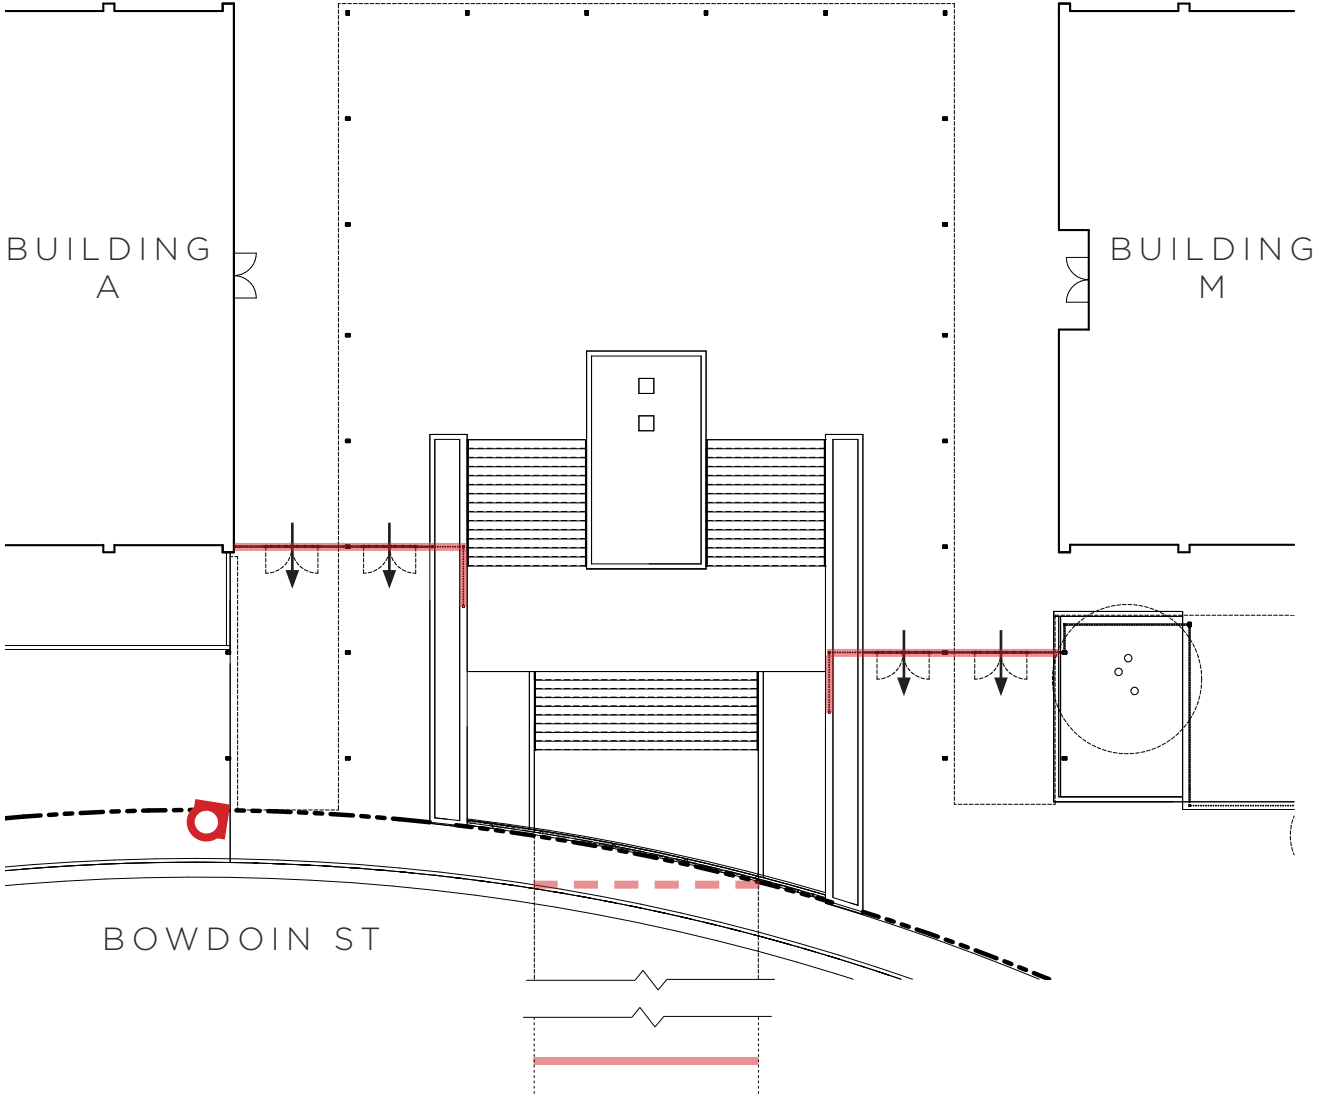



FENCE LINEAR FEET: 78'
PEDESTRIAN GATES: 4@7'



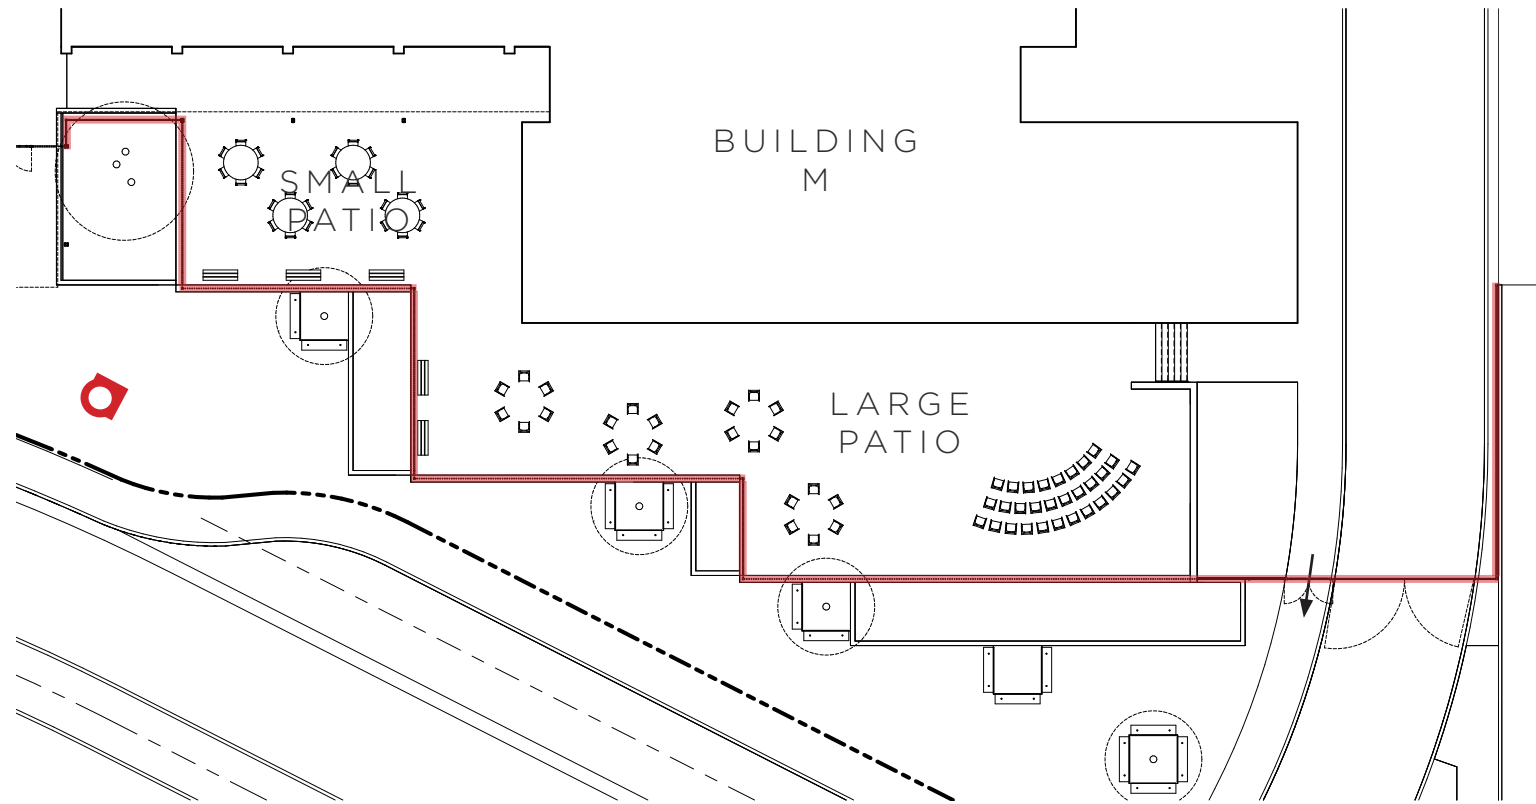

FENCE LINEAR FEET: 269'
PEDESTRIAN GATES: 1@6'

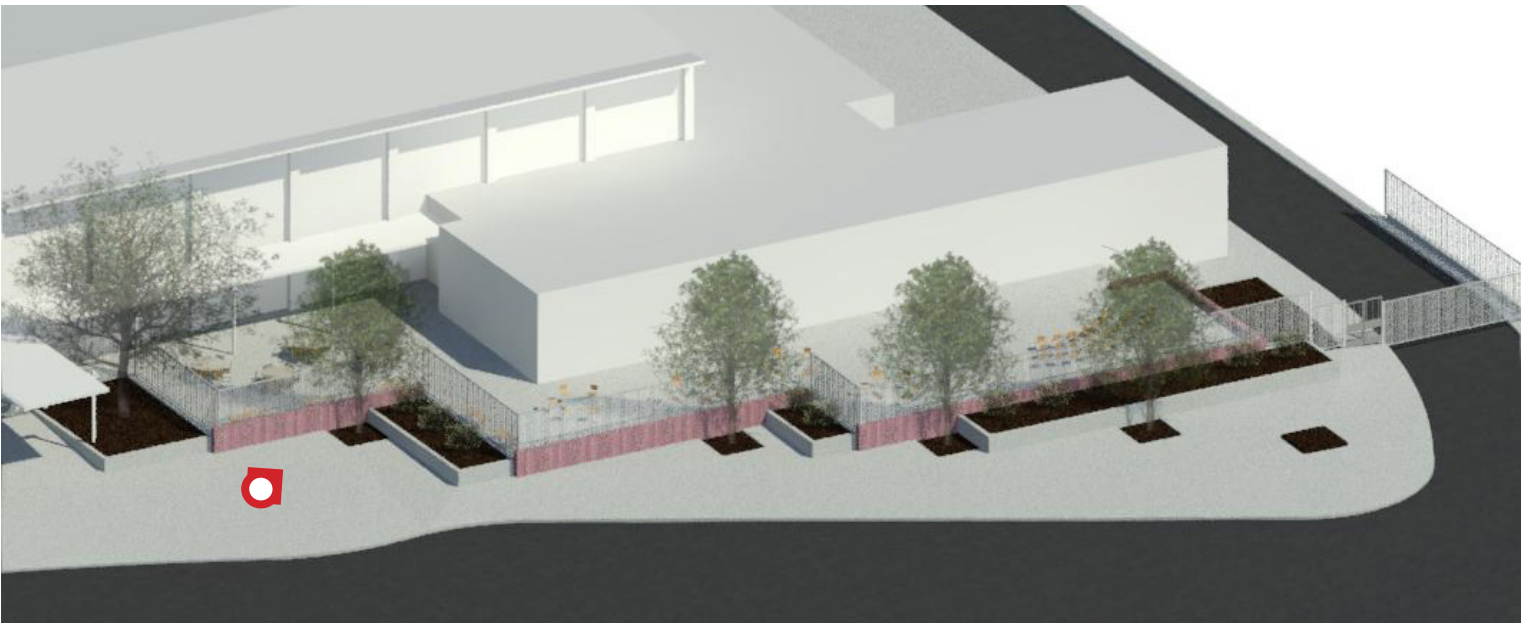

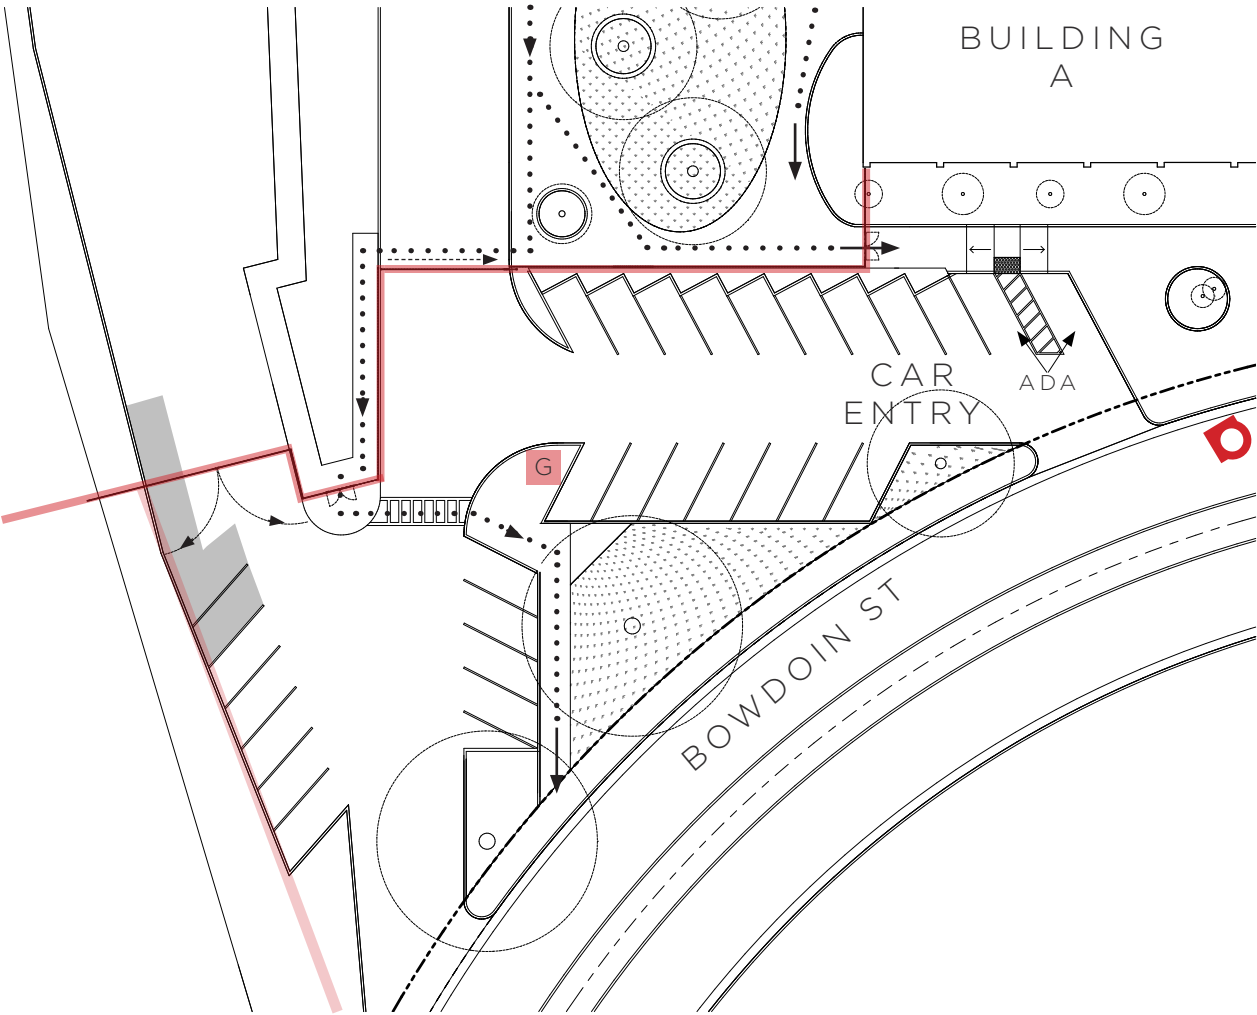

PARKING SPACES LOST: 4
FENCE LINEAR FEET: 254'
PEDESTRIAN GATES: 1@7' & 1@6'

