




9829 Spencer Road - Suite 101
Brighton, MI 48116 810-225-2001
www.bccg.com



tate architecture pllc
kernersville, nc 27285 | 336.413.0601
www.tatearchitecture.com

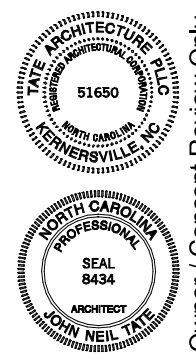


Owner / Concept Review Only
Not for Permit or Construction

These documents, as instruments of service, and the design represented are the property of BCCG | Tate Architecture PLLC. Use of these documents or the design without the written authorization of BCCG | Tate Architecture PLLC is prohibited. The files attached herein are and shall remain the exclusive property of BCCG | Tate Architecture PLLC. Any re-use, change, amendment, deletion or other encroachment of these files without the express written consent of BCCG | Tate Architecture PLLC is prohibited. All information is the sole property of BCCG | Tate Architecture PLLC and is protected as follows: The attached documents, as instruments of service, and the designs represented are protected by copyright act (title 17 u.s. code section 102) and are the sole property of BCCG | Tate Architecture PLLC. © 2022.


BC Construction Group
The Exploris School
New K-8 Program
Downtown Site
Kindley Street
Raleigh, NC

DESCRIPTION:	
Issue Date:	09.12.2022
Job Number:	2020-40A
Drawn By:	MM/JNT
Checked By:	JNT
Drawing Title:	AD100.1

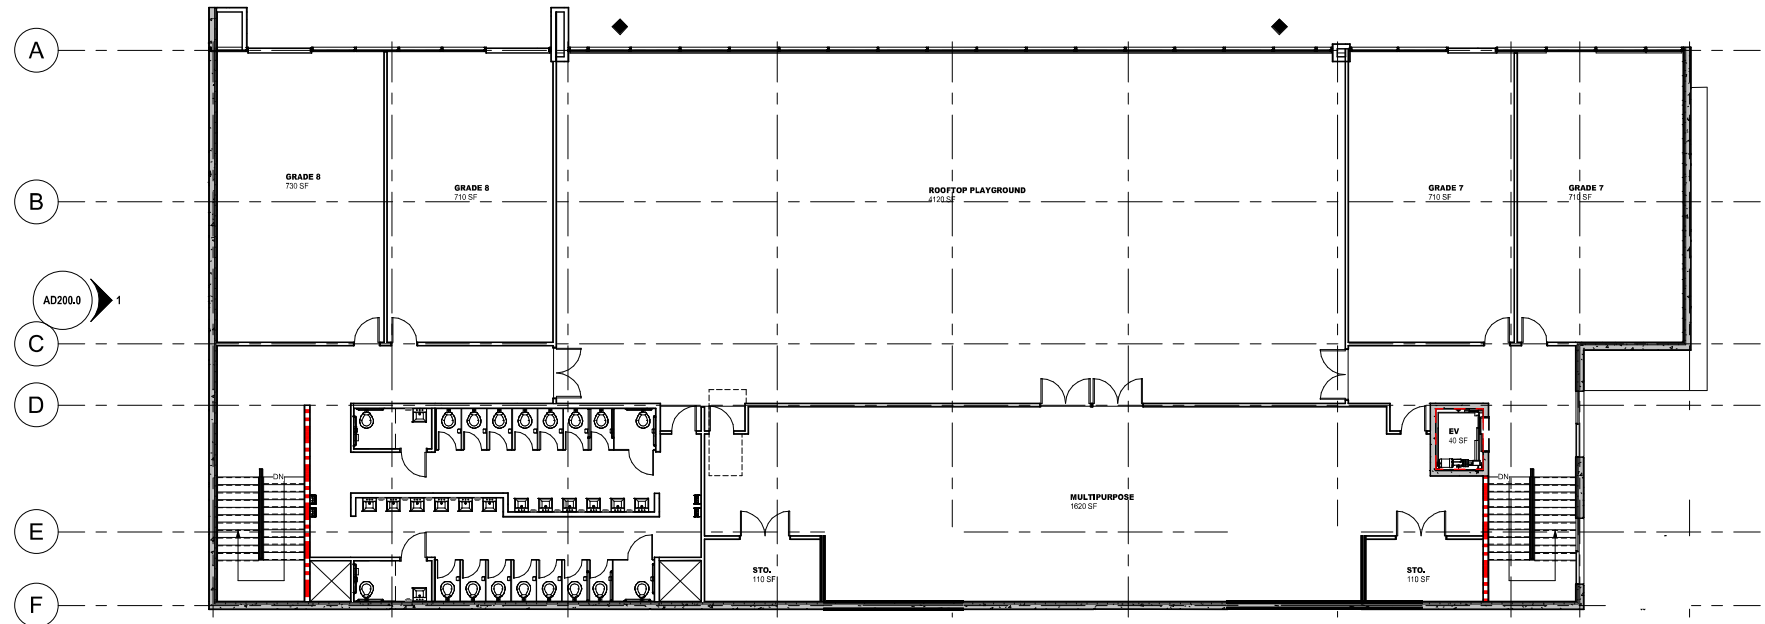


AD100.1.3 - THIRD FLR -

3/32" = 1'-0"

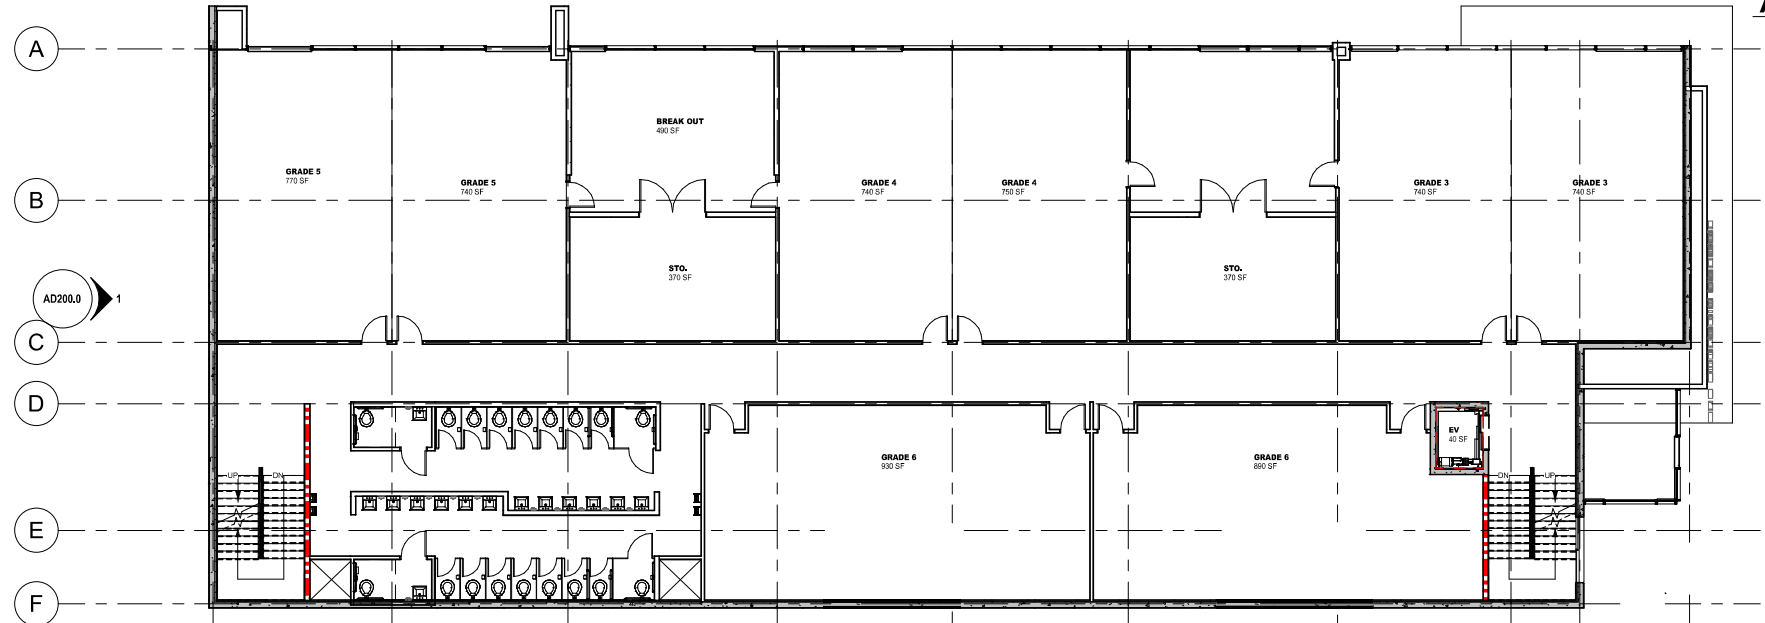

AD100.1.2 - SECOND FLR -

3/32" = 1'-0"

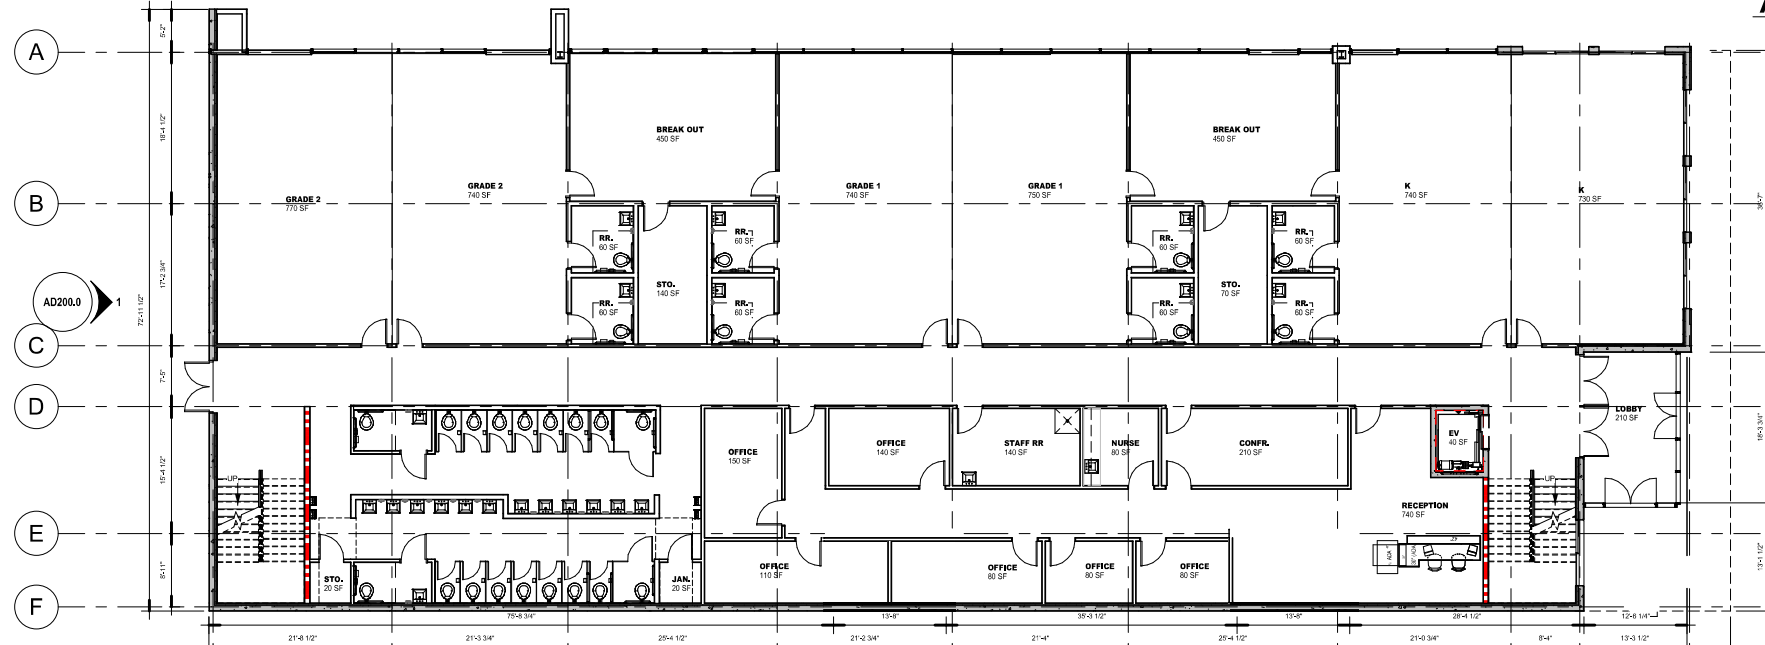

AD100.1.1 - MAIN FLR -

3/32" = 1'-0"

