


# Exhibit A

Exclusive Use by  
Charter School

Shared by Charter  
School and OUSD

Shared Building  
Utilities

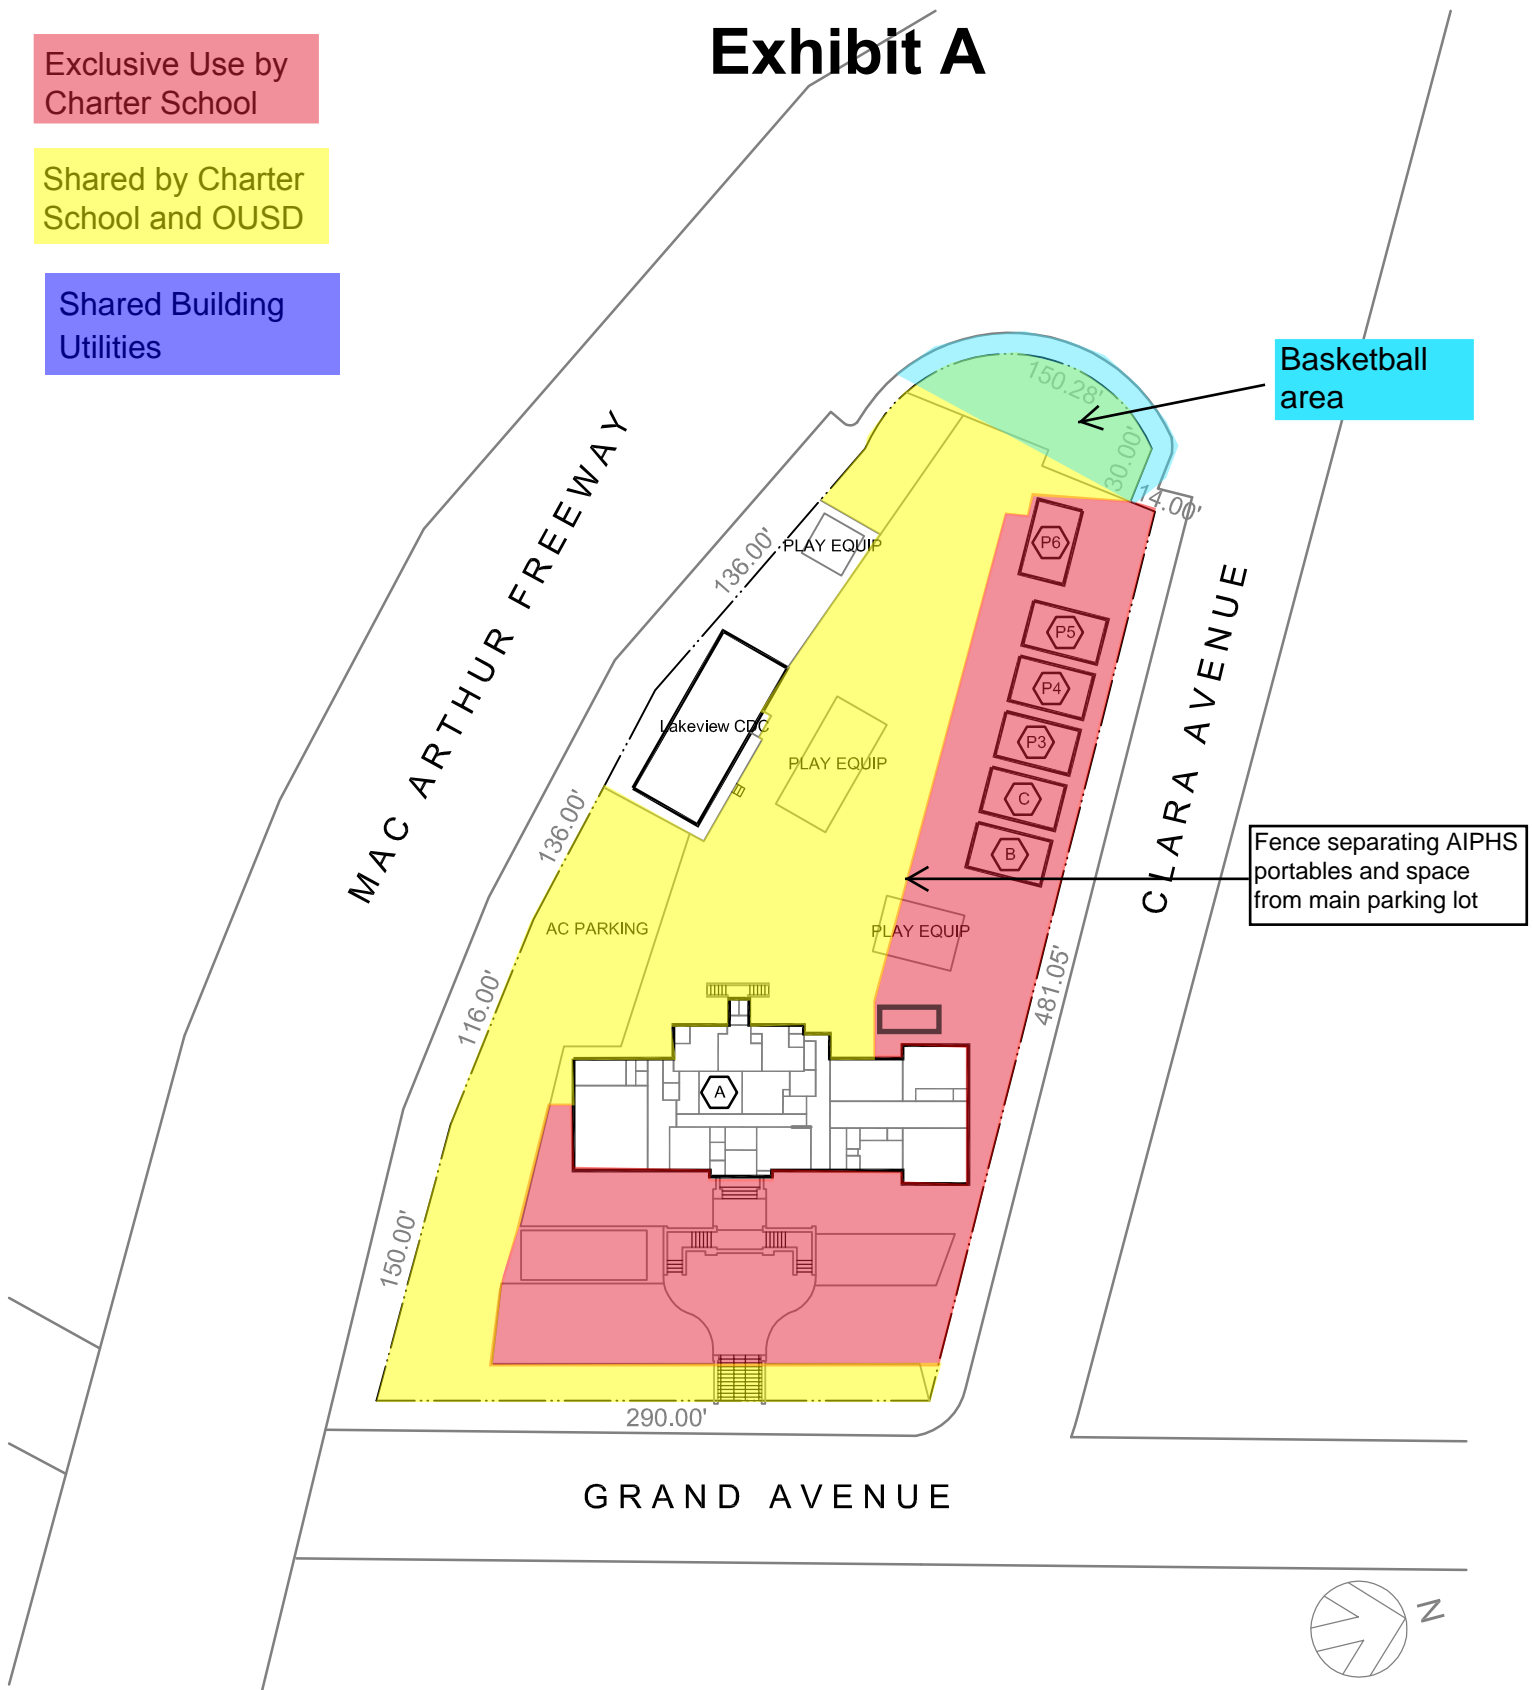




## SITE PLAN

130 - LAKEVIEW ELEMENTARY SCHOOL  
746 GRAND AVENUE, OAKLAND, CA 94610-2714




Date: 1/18/2013

Scale: 1"=100'-0"

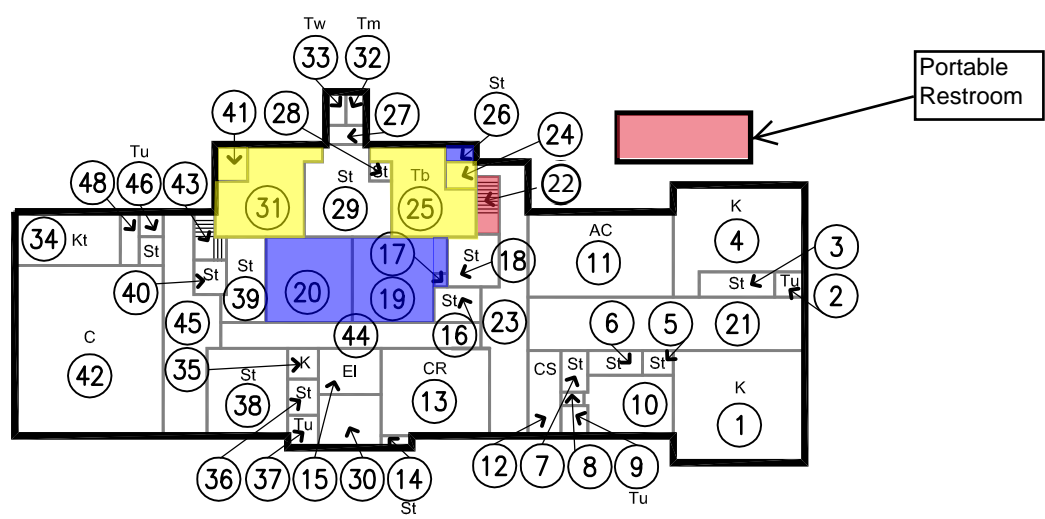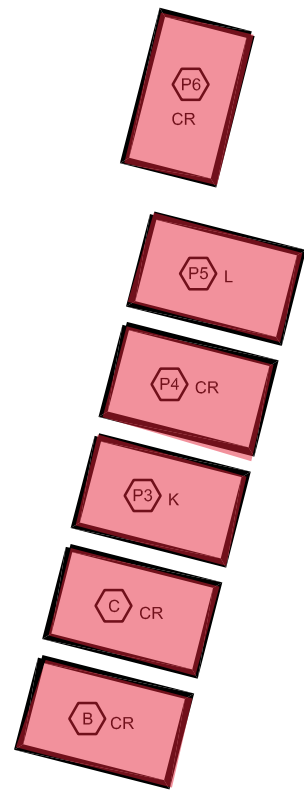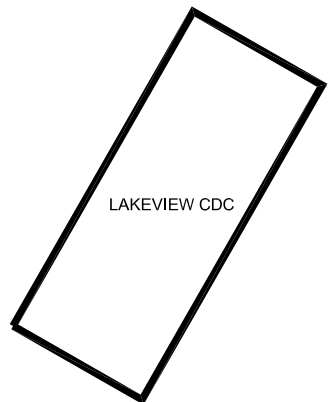


BLDG A, B, C & PORT 3-6 - 1ST FLOOR PLAN



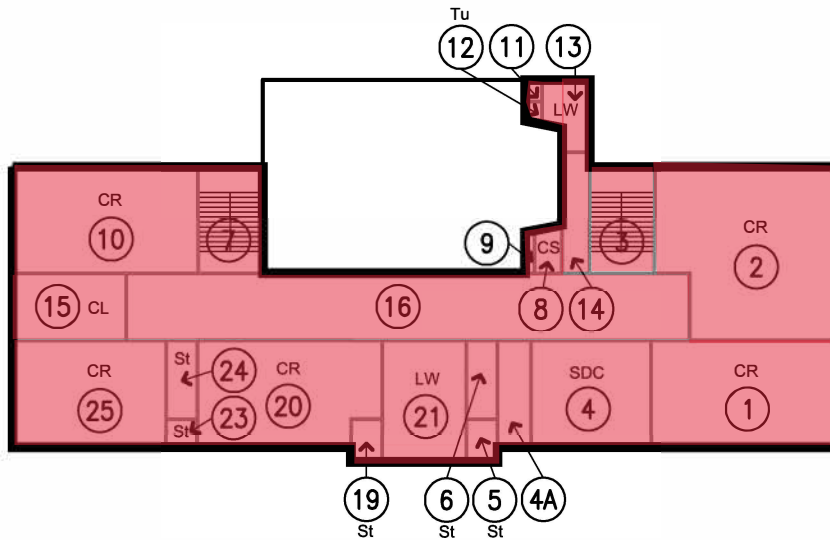

BLDG A - 3RD FLOOR PLAN

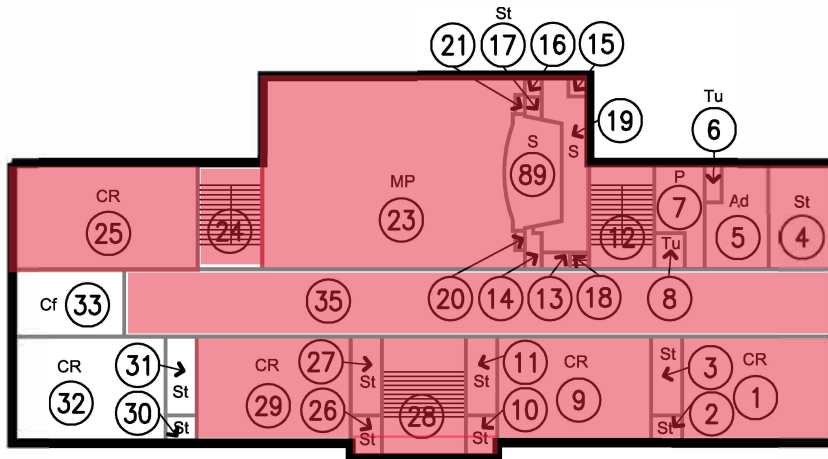

BLDG A - 2ND FLOOR PLAN

