



International Leadership of Texas, Inc.

Special Board Meeting

Date and Time

Friday March 11, 2022 at 10:30 AM CST

Location

2021 LAKESIDE BLVD, RICHARDSON, TX 75082

Meeting Notice & Mission Statement

In compliance with the Texas Open Meetings Act, the Texas Government Code, Chapter 551, timely public advance written notice (at least 72 hours before the scheduled time of the meeting) is given of the subjects the Board of Directors of International Leadership of Texas (the "Board"), and the Board will convene a Special Open Meeting of the Board of Directors of International Leadership of Texas on the date and time and location set forth herein. It is the intent of the Board to have a quorum physically present at the above address. Board members not physically present may participate by live two-way video and audio feed in accordance with the Texas Open Meetings Act. If a quorum of the Board cannot be physically present at the above address, it is the intent to have the presiding officer physically present at the above address.

International Leadership of Texas Board of Directors will be holding its regularly scheduled public board meeting at the date and time noticed above. Members of the public will be able to watch the meeting via the link <https://zoom.us/j/801651349> or by a link that will be posted on the ILTexas.org website (click the button "Board Meetings" to view any updates to this Notice).

The Board hereby certifies that this notice was posted on a bulletin board or on something akin thereto or at a place readily accessible and convenient to the public at 2021 Lakeside Blvd, Richardson, TX 75082 as well as online at www.ILTexas.org. The items on this Agenda may be taken in any order. The mission of ILTexas is to prepare students for exceptional leadership roles in the international community by emphasizing servant leadership, mastering the English, Spanish, and Chinese languages, and strengthening the mind, body and character.

/s/ Finn Simmenssen, For ILTexas' Board

Agenda

	Purpose	Presenter	Time
I. Opening Items			10:30 AM
A. Record Attendance			1 m
B. Call the Meeting to Order			
II. Executive Session			10:31 AM
A. AUTHORIZATION FYI Closed Session for Any and All Reasons Permissible by Texas Law, including, but not limited to, Texas Government Code Sections 551.071, 551.072, 551.073, 551.074, 551.075, 551.076, 551.082, 551.083, 551.084, pertaining to any item listed on this agenda, as permitted by applicable law.			5 m
III. CONSENT AGENDA			10:36 AM
A. VOTE ON CONSENT AGENDA ITEMS		Vote	
1. Approve the chosen/recommended vendor from the responses received on March 8, 2022 in response to RFP 22-0001 for Technology Acquisition and Services for BG Ramirez K-8.			
2. Approve request for authorization to pre-order construction materials for construction projects through Summer 2024 to secure materials in the manufacturing process. Said authority would permit ILTexas, pursuant to state procurement law, to approve subcontractors in known trades where supply chain issues exist -- including but not limited to HVAC, electrical, fire life safety, and roofing -- through an early bidding process with the prices incorporated into a future GMP amount that would be presented to the Board for approval for each project.			
3. Approve Settlement in Cotton v. ILTexas, Cause No. DC-20-10438, in the 298th District Court, Dallas County.			
IV. Closing Items			
A. Adjourn Meeting		Vote	

Cover Sheet

VOTE ON CONSENT AGENDA ITEMS

Section: III. CONSENT AGENDA
Item: A. VOTE ON CONSENT AGENDA ITEMS
Purpose: Vote
Submitted by:
Related Material:
RFP 22-0001 as Posted - BG-Ramirez K-8 Technology Acquisition Services 2.21.22.pdf-4.pdf

International Leadership of Texas NOTICE OF REQUEST FOR PROPOSAL

RFP 22-0001 FOR TECHNOLOGY ACQUISITION & SERVICES

Closing Date & Time:

March 8, 2022
2:00PM

Contact Information:

Charles Klein
Email: cklein@iltexas.org
Tel: (972) 479-9078
Fax: (972) 479-9129

Request Issued By:

International Leadership
of Texas
(The Charter)

Contract Period:

Not Applicable Submittals
will be evaluated after
receipt

Date of Publication:

February 21, 2022

Purpose of Request for Proposal

Technology Acquisition and Services required for new school construction for International Leadership of Texas. This RFP will allow the charter to select the most highly qualified and cost effective company for its technology needs in its **BG Ramirez K-8 Technology Acquisition and Services Project**.

The undersigned authorized representative of the proposing organization indicated below hereby acknowledges:

1. That he/she is authorized to enter into contractual relationships on behalf of the proposing organization indicated below, and
2. That he/she has carefully examined this RFP Invitation, the accompanying RFP Forms, and all Terms and Conditions associated with this RFP Invitation, and
3. That he/she proposes to supply any products or services submitted under this RFP Invitation in strict compliance with the all Terms and Conditions associated with this RFP Invitation, unless any exceptions are noted in writing with this Proposal response, and
4. That if any part of this RFP is accepted, he/she will furnish all products or services awarded under this Proposal in strict compliance with all Terms and Conditions associated with this RFP Invitation, unless any exceptions are noted in writing with this Proposal response, and
5. That the individual, firm and/or any principal of the firm on whose behalf this proposal is submitted is not listed on the Federal Government's "List of Parties Excluded from Federal Procurement and Non-procurement Programs" published by the U.S. General Services Administration (GSA) effective and compliance with the FCC "Red Light Rule" as of the date of opening of this proposal, and agrees to notify the Charter of any debarment inquiries or proceedings by any federal, state or local governmental entity that exist or may arise between the date of this submission and such time as an award has been made under this procurement action.
6. That the proposing organization in compliance with all federal, state, and local environmental codes, laws, and statutes.

Name of Proposing Organization

Date

Address

Signature of Authorized Representative

City, State, Zip

Printed Name of Authorized Representative

Telephone Number of Authorized Representative

Position or Title of Authorized Representative

Fax Number of Authorized Representative

STANDARD TERMS AND CONDITIONS

1. **RFP SUBMISSION:** Proposal must be submitted utilizing this document only and must reach the School's Business Office on or before the hour on the date specified. Late submittals will be returned unopened. Faxed or emailed proposals will not be accepted.
2. **REJECTION/AWARD:** The Charter reserves the right to reject any and/or all submittals, to award contracts as may appear advantageous to the Charter and to waive all formalities in the procurement process. Written notice of award mailed or otherwise furnished to the successful respondent results in a binding contract without further action by either party.
3. **SUPPLEMENTAL INFORMATION:** All supplemental information required by the proposal documents must be included with the response. Failure to provide complete and accurate information may disqualify a vendor from consideration.
4. **PROPOSAL ERRORS:** Proposals will represent a true and correct statement and shall contain no cause for claim of omission or error. Request for withdrawal of proposal is allowed based on proof of mechanical error; however, a vendor may be removed from approved vendor list.
5. **USE OF BRAND NAMES:** The use of brand and manufacturer's names is for the purpose of brevity in establishing type and quality of merchandise and is not restrictive. Manufacturer, trade and/or brand name must be indicated for each article and when omitted, the Charter will consider bid to be as specified. Illustrations and complete description must be included with the bid if bidding other than specified.
6. **UNDUE INFLUENCE:** In order to ensure the integrity of the selection process, Vendor's officers, employees, agents or other representatives shall not lobby or attempt to influence a vote or recommendation related to the Vendor's response, directly or indirectly, through any contact with Charter board members or other Charter officials from the date this solicitation is released until the award of a contract by the School's Board of Directors.
7. **PAYMENT TERMS:** Unless a prompt payment discount with a payment term of at least 10 days is offered and accepted by the Charter, payment terms shall be Net 30 days from date of acceptance or receipt of a properly prepared and submitted invoice, whichever is later.
8. **CONTRACTUAL RELATIONSHIP:** Nothing herein shall be construed as creating the relationship of employer or employee between the Charter and the Vendor or between the Charter and the Vendor's employees. The Charter shall not be subject to any obligation or liabilities if the Vendor or his employees incurred in the performance of the contract unless otherwise herein authorized. Neither the Vendor nor its employees shall be entitled to any of the benefits established for Charter employees, nor be covered by the School's Workers' Compensation Program.
9. **GOVERNMENTAL IMMUNITY:** The Parties are aware that there are constitutional and statutory limitations on the authority of the Charter (a quasi public entity) to enter into certain types of contracts, including, but not limited to, any terms and conditions relating to liens on the School's property; disclaimers and limitations of warranties; disclaimers and limitations of liability for damages; waivers, disclaimers and limitations of legal rights, remedies, requirements and processes; limitations of periods to bring legal action; granting control of litigation or settlement to another party; liability for acts or omissions of third parties; payment of attorneys' fees; dispute resolution; indemnities; and confidentiality (collectively, the "Limitations"), and terms and conditions related to the Limitations will not be binding on the Charter except to the extent authorized by the laws and Constitution of the State of Texas. Notwithstanding anything to the contrary in this agreement, the Vendor acknowledges, stipulates and agrees that nothing in this agreement shall be construed as a waiver of any statutory or governmental immunity from suit and liability available to the Charter under applicable law.
10. **INDEMNIFICATION:** Vendor shall indemnify, defend and hold harmless the Charter, its officers, agents and employees, from and against any and all loss, cost, damage, expense and claims, including attorney's fees and liability of any kind in connection with any acts or omission of Vendor, its officers, agents or employees, in performance of contract, so long as the sole negligence of the Charter is not the cause of the loss, claim, damage expense or cost.
11. **GRATUITIES:** The Charter may, by written notice to the Vendor, cancel any agreement without liability to the Charter if it is determined by the Charter that gratuities, in the form of entertainment, gifts, or otherwise, were offered or given by the Vendor, or any agent or representative of the Vendor, to any officer or employee of the Charter with a view toward securing a contract or securing favorable treatment with respect to the awarding or amending, or the making of any determination with respect to the performing of such a contract. In the event this contract is cancelled by the Charter pursuant to this provision, the Charter shall be entitled, in addition to any other rights and remedies, to recover or withhold the amount of the cost incurred by the Vendor in providing such gratuities.
12. **ASSIGNMENT-DELEGATION:** No right or interest in this contract shall be assigned or delegation of any obligation made by the Vendor without the written permission of the Charter. Any attempt assignment or delegation by the Vendor shall be wholly void and totally ineffective for all purposes unless made in conformity with this paragraph.
13. **WAIVER:** No claim or right arising out of a breach of any contract can be discharged in whole or in part a waiver or renunciation of the claim or right unless the waiver or renunciation is supported by consideration and is in writing signed by the aggrieved party.
14. **MODIFICATIONS:** The contract may only be modified by a written agreement signed by both of the parties or their duly authorized agents.
15. **INTERPRETATION OF EVIDENCE:** No course of prior dealings between the parties and no usage of the trade shall be relevant to supplement or explain any term used in a contract. Acceptance or acquiescence in a course of performance rendered under a contract shall not be relevant to determine the meaning of the contract even though the accepting or acquiescing party has knowledge of the performance and opportunity for objection. Whenever a term defined by the Uniform Commercial Code is used in the contract, the definition contained in the Code is to control.
16. **APPLICABLE LAW:** This contract shall be governed by the policies of the School's Board of Directors, laws of the State of Texas and the Uniform Commercial Code. Wherever the term "Uniform Commercial Code" is used, it shall be construed as meaning the Uniform Commercial Code as adopted in the State of Texas as effective and in force on the date of this contract. The School's Board Policies can be accessed by contacting the Charter.
17. **ADVERTISING:** Vendor shall not advertise or publish, without the School's prior consent, the fact that the Charter has entered into any contract, except to the extent necessary to comply with proper request for information from an authorized representative of the federal, state or local government.
18. **LEGAL VENUE:** Both parties agree that venue for any litigation arising from the contract shall lie in Dallas County, Texas.
19. **FUND AVAILABILITY:** Any contract resulting from this solicitation is contingent upon the continued availability of appropriations and is subject to cancellation, without penalty, either in whole or in part, if funds are not appropriated by the School's Board of Directors or otherwise not made available to the Charter.
20. **TERMINATION:** The Charter reserves the right to terminate all or any part of the undelivered portion of any order resulting from this bid solicitation with thirty (30) days written notice; upon default by the Vendor, for delay or nonperformance by the Vendor or, if it is deemed in the best interest of the Charter, for convenience.

**TECHNOLOGY ACQUISITION & SERVICES RFP
SPECIFIC TERMS, CONDITIONS AND INSTRUCTIONS**

1. **SCOPE OF PROJECT:** International Leadership of Texas (the “Charter”), a Texas open–enrollment charter Charter, issues this RFP for Technology Acquisitions and Services in order to select the most highly qualified and cost effective firm to provide the needed services for its BG Ramirez K-8 Technology Acquisitions and Services Project.
2. **TYPE AND TERM OF CONTRACT:** This is a request for proposals under which the Charter award all or parts of the technology required to one or more individual companies. The term of the contract is based on the construction schedule, currently with an estimated installation completion date of August 10, 2022, with some after-delivery services such as warranty service.
3. **SCOPE OF SERVICES REQUIRED:** Technology Acquisition & Services for Projects including but not limited to the following:
 - a. Based on attached floorplan and standards for approximately 97,000 sq ft of K-8 school space with recommended technology for Charter K-8 students and staff,
 - b. Coordinate with Charter Officials and consultants to install, supply and locate technology per technology plans on final technology layout design by owner(s) approval, and
 - c. Maintain up to 97,000 sq ft of technology per warranty.
4. **PROPOSAL EVALUATION:** Proposals shall be opened and reviewed upon receipt. The proposal package shall demonstrate the respondent's ability to deliver both the design of the technology and the technology items on the basis of demonstrated competence and qualifications. The Charter will compare submittals in order to create a rank-ordering of firms to identify the most highly qualified and cost effective per the evaluation criteria. Upon approval of the ranking, negotiations may begin in order to reach a contractual agreement for the required services.
 - a. **Evaluation Criteria:**
 - i. Business organization/capabilities – 20%
 - ii. Experience with cutting edge technology design/sourcing/installation – 20%
 - iii. Personnel assigned to project – 10%
 - iv. Client references – 15%
 - v. Prior experience with ILTexas/charters – 15%
 - vi. Cost – 20%
5. **SCHEDULE of IMPORTANT DATES:**
 - a. March 8, 2022 2:00pm – RFQ due via e-mail to construction@iltexas.org, purchasing@iltexas.org, and cklein@iltexas.org.
 - b. March 9, 2022 – Zoom Interviews with finalists (Block this day for potential interviews)
 - c. March 9, 2022 – Ranking of submissions and selection of firm
6. **PROPOSAL INQUIRIES:** Inquiries pertaining to this offering should be identified by title and date and should be submitted to the contact person identified above either by mail, fax or email. Inquiries by telephone will not be accepted.
7. **PROPOSAL SUBMISSION:** Submit (by e-mail) a .PDF file of each Proposal to construction@iltexas.org, purchasing@iltexas.org, and cklein@iltexas.org. To properly process the submission containing your response, it shall include the following in the Subject line, and it is highly recommended that a Return Receipt be requested:

**TECHNOLOGY AQUISITION
& SERVICES RFP
OPEN UPON RECEIPT**

FORMAT & ORGANIZATION OF SUPPORT MATERIALS

Please address each of the following sections in your statement of qualifications. Your submittal should be submitted with tabs dividing each section of the response.

Responses shall contain the following information and be submitted in the order shown below.

1) LETTER OF INTEREST

A cover letter which shall include a brief statement of interest, availability, and intent to perform services; general qualifications for selection; and describe what makes your firm uniquely qualified to perform Technology Acquisition & Services, including any superior qualities; and signature of an authorized officer of the Firm who has legal authority in such matters.

2) GENERAL INFORMATION

a) Provide General information for your Firm.

Firm Name _____

Address _____

City _____ State _____ Zip _____

b) Contact Person(s) – limited to two persons per firm/application

Contact No.1

Name _____

Title _____

Telephone _____ Fax _____

Internet/E-mail address _____

Contact No. 2

Name _____

Title _____

Telephone _____ Fax _____

Internet/Email address _____

c) Type of organization:

_____ Sole proprietorship (individual)

_____ Partnership

_____ Professional corporation

_____ Corporation

_____ Joint venture

_____ other _____

3) COMPLETED DISCLOSURE FORMS AND CERTIFICATIONS (attached)

4) FIRM BACKGROUND AND STAFF

Year present firm established _____

Name of parent company, if any _____

Address _____

List principals of firm _____

Former company name(s), if any, and year(s) established:

Name _____	Year _____	To _____
------------	------------	----------

Name _____	Year _____	To _____
------------	------------	----------

Name _____	Year _____	To _____
------------	------------	----------

Number of employees in firm locally: _____

Total of employees in firm (all office locations): _____

Who will be your designated representative assigned to the Charter?

Who is the senior member of the firm assigned to the Charter?

Number of persons with firm: _____

5) INSURANCE REQUIREMENTS

- a) The Charter requires all Vendors to carry professional liability, general liability, auto liability and umbrella liability, and worker’s compensation/employer’s liability insurance coverage. Professional liability insurance should remain in force during the term of contract and for one year following substantial completion of a project.
- b) Please state the carrier, agent, amount, expiration date and length of time you have maintained coverage for professional liability, general liability, auto liability and umbrella liability, and worker’s compensation/employer’s liability insurance coverage. Provide a sample certificate of insurance.

6) CLAIMS

Identify all projects within the past five (5) years on which Firm, or Firm’s agents, employees or consultants, have rendered professional services wherein a construction or design claim has been asserted. “Claim” means litigation, submission to a dispute resolution board, or the use of the other alternate dispute resolution such as mediation or arbitration. For each such project identified, please state the nature and description of the claim, including alleged claims for professional errors or omissions, contract extras, delay, disruption or impact claims, time extension claims, or other similar claims; including the identity of the owner, Firm or consultant, and contractor, whether Firm, or Firm’s agents, employees or consultants, was a party or alleged to have some responsibility for the claim, and the disposition of the matter.

7) PERSONNEL QUALIFICATIONS

List the names and qualifications of consultant’s personnel proposed for the Qualification Statement. The education, experience, capabilities, and accomplishments of the key design team members who would be assigned to a project. Include brief resumes (1 page or less) of these individuals as well as, any licenses or certifications that they currently hold.

8) ORGANIZATIONAL CHART

Organizational chart, proposed schedule, and summary report reflecting the respondent’s approach and factors to be considered designing these projects. Description of planned effort to provide quality work, meet schedules, and work within an agreed upon budget for construction

9) CURRENT CLIENTS/CURRENT PROJECTS

a) List the total number of projects currently in progress, including new, additions, and redesigns:

	Project Type	New Construction	Redesign/Addition	% Complete
A.	Technology Design Services			
B.	Technology Installation Services			
C.	Cutting-Edge Technology Supply			
D.				
E.				
F.				
G.				
H.				
I.				

b) All projects of any type currently in progress and the name and phone number of the owner’s representative

i) Project _____
 Organization _____
 Contact person/title _____
 Phone number _____
 Project description _____ #
 of Change Orders _____ Size (S.F.) _____ Cost \$ _____

ii) Projects _____
 Organization _____
 Contact person/title _____
 Phone number _____
 Project description _____ #
 of Change Orders _____ Size (S.F.) _____ Cost \$ _____

iii) Projects _____
 Organization _____
 Contact person/title _____
 Phone number _____
 Project description _____ #
 of Change Orders _____ Size (S.F.) _____ Cost \$ _____

10) COMPLETED PROJECTS/EXPERIENCE PROFILE

a) List the total number of completed projects for the last 5 years, including new, additions, and re-designs:

	Project Type	New Construction	Redesign/Addition	% Complete
A.	Technology Design Services			
B.	Technology Installation Services			
C.	Cutting-Edge Technology Supply			
D.				
E.				
F.				
G.				
H.				
I.				

b) State number of firm’s cutting-edge technology projects for each of the following years and total dollar figure:

2018 \$ _____ 2019 \$ _____
 2020 \$ _____ 2021 \$ _____

c) Please list five cutting-edge technology projects that would be representative of your firm’s work and services provided within the last three years (educational clients requested but not required).

Total number of educational clients or professional clients in the past three years _____

i) Project _____
 Organization _____
 Contact person/title _____
 Phone number _____
 Scope of Project _____

ii) Project _____
 Organization _____
 Contact person/title _____
 Phone number _____
 Scope of Project _____

iii) Project _____
 Organization _____
 Contact person/title _____
 Phone number _____
 Scope of Project _____

ci) List of completed technology projects involving new construction that have been successfully completed. The list shall indicate the project name, owner, owner’s contact, prime consultant, start and completion dates, size, budget, final cost, cost overruns, and a brief description of each project. Identify projects that have been designed but have not been built.

11) CURRENT WORKLOAD

List Current workload and availability to commence services (as projects demand) immediately after being selected by the Charter.

12) PROFESSIONAL SERVICES (BASIC SERVICES) PROVIDED BY FIRM

- a) Summarize services provided to the owner as part of the basic services. Please indicate services offered from listing found above in this RFP:

- b) Other advantages offered by the firm or unique qualifications that would be of benefit to the Charter:

13) TECHNOLOGY/ELECTRONIC DATA

- a) The Charter requires service providers to grant to the Charter a license to reproduce any and all documents, including drawings, specifications, CAD drawings, etc., for purposes of use and maintenance of the building, future alterations to the building, or future additions to the building by other Consultants, assuming the author of such works would not be liable for derivative works. Will you comply with this request? _____ Yes _____ No
- b) Please attach any additional information and/or brochures regarding technology that would provide additional information about your firm in relation to this request.
- c) Describe software and other technology utilized in delivery of services offered.

14) PRICING

- a) Referencing the floorplans attached to this RFP, please prepare a basic pricing package for the technology noted in the following pages.
- b) In addition, please:
 - i) Indicate how long items may be held by the vendor or supplier to coordinate with construction schedule prior to actual delivery.
 - ii) Indicate costs, if any, for installation if needed and estimated costs, if any, for shipping if items are F.O.B. or for delivery.
 - iii) If delivery includes any setup/assembly, uncrating, and removal of packaging/crating material as part of the price.
 - iv) Warranty information on any equipment as part of the furniture acquisition and services.
 - v) After completion of the work and acceptance by Owner, how long you are willing to correct defects that may occur as a result of faulty materials or workmanship, at no additional cost to the Owner.
 - vi) Process for obtaining warranty service if equipment breaks or fails during warranty.
 - vii) Training process and availability of training for staff on any new equipment - include any estimated costs.

International Leadership of Texas 2022 Standard Techonology Build of Material

ILTexas Campus	Standard Equipment Build and Vendor/Model Names		Device configurations	Number of Devices
Paging & Bells				
<i>Vendor/model/etc</i>				
Valcom	VE6025	CAP Compliant	Application Server Pro	1
	VE8014BR	Quad Enhanced	Network Station (FXS) Port	1
	VE8004BR	SIP Compliant	Quad EnhancedNetwork Audio Port	4
	VP-4124D	4 Amp/24V		12
	V9972	Universal paging interface		1
	V-9939C	Microphone Adapter		1
	V-9934	Remote Microphone for V-9933A		1
	V-400	Desktop Microphone		1
	VE9022A-2	2' X 2' Lay-In Ceiling Speaker w / Backbox		160
	V-1020C	8-Inch Ceiling Speaker (w / Removable Vol Control)		12
	V-1030C-GY	5-Watt Horn (Gray)		8
	Speaker Wire	22/4 Speaker Wire		40,000 ft

Exclusions:

If using a Cloud Phone Solution Provider, they will need to provide an ATA device to interface with Valcom Paging System

International Leadership of Texas 2022 Standard Techonology Build of Material

ILTexas Campus	Standard Equipment Build and Vendor/Model Names	Device configurations	Number of Devices
Gym AV			
<i>Vendor/model/etc</i>			
	Epson Projector	PRO L1405UNL LASER 3LCD 8000L WUXGA HDBASET HDMI SDI WITH LENS	1
	Draper Motorized Screen	Draper Premier Electric 190" HDTV M1300 110V widescreen 16:10 format Tab tension	1
	Speakers - QSC	QSC K8 powered self amplified Speaker for open spaces. Requires 110 outlet at each speaker location for built in amp to function. Speakers can be used for social events, Pep Rallies, training and game music	4
	Mid Atlantic -Lectern	Rolling Lectern with built in rack and source inputs includes built in speakers for stand alone operation.	1
	Mount	Chief/Strong open ceiling projector mount with protective case	1
	JBL - Speakers	JBL Control29AV surface mounted speakers.	8
	Crown Amplifier	Crown AMP 1 zone for speakers and base units	4
	Crestron Automation	Crestron Automation Equipment to integrate all AV Components	1
	Shure Microphones	Shure Wireless Microphones	4
	Mid Atlantic -4 Post Rack	4 Post Enclosure for AV Equipment	1
	AV Cabling	Speaker Wire, Shielded Cat6	1

Exclusions:

Electrical and conduit pathways need to be coordinated for Gym.

International Leadership of Texas 2022 Standard Techonology Build of Material

ILTexas Campus	Standard Equipment Build and Vendor/Model Names	Device configurations	Number of Devices
IT Network Related Hardware			
<i>Network Vendor/model/etc</i>			
<u>Cisco</u>	C9500-16X-A	Catalyst 9500 16 Port 10GIG Switch Network	1
	C9500-DNA-L-A-5Y	Catalyst 9500 DNA Advantage 5-Year License	1
	CON-SNT-C95K16XA	CCW ONLY SNTC NBD 8X5 CATALYST SVCS 9500 16PORT, 1 Yr	1
	GLCSXMMDST	Cisco GLCSXMMD - Compatible SFP Module	2
	C9200L-48P-4X-E	Cisco Catalyst 9200 C9200L-48P-4X Layer 3 Switch - 48 Ports - Manageable - 3 Layer Supported - Modular - Twisted Pair, Optical Fiber	15
	CON-3SNTP-C920L48P	Cisco Smart Net Total Care - 3 Year Extended Service - Service - 24 x 7 x 4 Hour - Exchange - Parts - Physical, Electronic	15
	C9200-DNA-A-48-3Y	Cisco Digital Network Architecture Advantage for Catalyst 9200 - Term License - 48 Port - 3 Year	15
	10G-SFPP-SR-8 85551	10GBASE-SR, SFPP MMF LC CONNECTOR 8-PACK C2G 3m LC-LC 50/125 OM3 Duplex Multimode Fiber Cable - Aqua	4 32
<i>Firewall Vendor/model/etc</i>	WGM59000803	WatchGuard Firebox M590 with 3-yr Total Security Suite	1
<i>Wireless -Vendor/model/etc</i>	Ruckus 901-R650-US00	Ruckus R650 dual-band 802.11abgn/ac/ax Wireless Access Point with Multi-Gigabit Ethernet backhaul, 4x4:4 + 2x2:2 streams, OFDMA, MU-MIMO, BeamFlex+, dual ports, PoH/uPoE/802.3at PoE support. Does not include power adapter or PoE injector. Includes Limited Lifetime Warranty	43
<u>Ruckus</u>	Ruckus 901-R750-US00	Ruckus R750 dual-band 802.11abgn/ac/ax Wireless Access Point with Multi-Gigabit Ethernet backhaul and onboard BLE/Zigbee,, 4x4:4 streams (5GHz) 4x4:4 streams (2.4GHz), OFDMA, MU-MIMO, BeamFlex+, dual ports, 802.3at PoE support. Does not include power adapter or PoE injector. Includes Limited Lifetime Warranty.	5
	L09-0001-SG00	SZ/vSCG3.X AP license 1 AP	48
	S41-0001-5LSG	SLED Premium WatchDog Support for SZ/vSZ AP management license, 5 Yr	48

Exclusions:

Existing Ruckus SmartZone Controller at DataBank to run WAPs. Locations outside DFW not on the MPLS network require a Watchguard Firewall, locations on the MPLS will not require a Firewall

International Leadership of Texas 2022 Standard Techonology Build of Material

ILTexas Campus	Standard Equipment Build and Vendor/Model Names	Device configurations	Number of Devices
MDF/IDF Closets & UPS			
<i>Racks/Enclosures/etc</i>			
<i>MDF and 3 IDF Closets</i>	2 Post Rack	2 Post Rack	5
	4 Post Rack	4 Post Rack	1
	Ladder Kit	Ladder kit and accessories	6
	Backboard	4x8 Fire Rated Backboard	6
	Grounding Kit	Grounding Kit	6
	48 Port Patch Panels	48 Port Cat6 Patch Panesl	15
	Vertical Wire Managers	Vertical Wire Managers	11
	Patch Cable	1' or 6" Cat6 Patch Cables for Closet	TBD
	Patch Cable	7' Cat6 Patch Cables for field locations	TBD
	SMT1500RM2UC	APC Smart-UPS SMT1500RM2UC	10
	PDU	Rack Mount PDU	6

Exclusions:
 Electrical needs to be dedicated circuits to all IT Closets. Pathways/Sleeves into Closets and between firewalls provided by others and need to be coordinated with vendor

International Leadership of Texas 2022 Standard Techonology Build of Material

ILTexas Campus	Standard Equipment Build and Vendor/Model Names	Device configurations	Number of Devices
Phone System			
<i>Vendor</i>			
Headset/phones			
Premise Based Soluion			
	ESI IP Server, eSIP 200x	ESI SIP server to support IP Phones and PRI lines	
	ePhone4xV2	Phone,eSIP,ePhone4xV2 (Office Phones)	15
	ePhone3	Phone,eSIP,ePhone3 (Classroom Phones)	83
	IP Gateway	IP Gateway, 1 PRI	1
	2-FXS	2FXS Module,2-FXS Ports (support overhead paging connections)	1
	Warranty	5 Year Warranty	1

Exclusions:

Phone and Internet Service to be provided by ILTexas and ordered at least 8 months in advance of desired construction completion date

International Leadership of Texas 2022 Standard Techonology Build of Material

ILTexas Campus	Standard Equipment Build and Vendor/Model Names	Device configurations	Number of Devices
Printers			
Vendor/model/etc	Dell PowerEdge R440	Dell PowerEdge R440 + Win Server 2019 - Processor Intel Xeon Bronze 3204 1.9G, 6C/6T, 9.6GT/s, 8.25M Cache, No Turbo, No HT (85W) DDR4-2133 - Memory Capacity 16GB RDIMM, 3200MT/s, Dual Rank - Hard Drives 1TB 7.2K RPM SATA 6Gbps 512n 3.5in Hot-plug Hard Drive - Operating System Windows Server 2022 Standard,16CORE,FI,No Med,No	1

Exclusions:
Local printers and Papercut software provided by others

15) APPLICATION SIGNATURE

Until a contract resulting from this process is executed, no employee, agent or representative of any professional services provider shall make available or discuss its proposal with the media in any form, electronic or printed, any appointed official or officer of the Charter, or any employee, agent or other representative of the Charter, unless specifically allowed to do so by the Charter.

The information contained herein is true and accurate to the best of my knowledge. By signing below, the firm agrees to allow the Charter to check references given and that the information regarding the size and scope of each project is accurate. Further, the signature below certifies that this Qualification Statement has been completed with no consultation, collaboration or conversation with other firms competing on the same project.

NAME (Please print or type) TITLE DATE

SIGNATURE

Felony Conviction Disclosure Statement

Texas Education Code Section 44.034, Notification of Criminal History, Subsection (a), states “[a] person or business entity that enters into a contract with a Charter must give advance notice to Cumberland if the person or an owner or operator has been convicted of a felony. A notice must include a general description of the conduct resulting in the conviction of a felony.”

Subsection (b) states “[a] Charter may terminate a contract with a person or business entity if the Charter determines that the person or business entity failed to give notice as required by Subsection (a) or misrepresented the conduct resulting in the conviction. The Charter must compensate the person or business entity for services performed before the termination of the contract.”

I, the undersigned agent for the firm named below, certify that the information concerning notification of felony conviction has been reviewed by me and the following information furnished is true to the best of my knowledge.

Vendor’s Name

Signature of Authorized Company Official

Authorized Company Official’s Name (Please Print)

- My firm is a publicly held corporation; therefore, this reporting requirement is not applicable.
- My firm is not owned or operated by anyone who has been convicted of a felony.
- My firm is owned or operated by the following individual(s) who has/have been convicted of a felony:

CONFLICT OF INTEREST QUESTIONNAIRE		FORM CIQ
For vendor doing business with local governmental entity		
<p>This questionnaire reflects changes made to the law by H.B. 23, 84th Leg., Regular Session.</p> <p>This questionnaire is being filed in accordance with Chapter 176, Local Government Code, by a vendor who has a business relationship as defined by Section 176.001(1-a) with a local governmental entity and the vendor meets requirements under Section 176.006(a).</p> <p>By law this questionnaire must be filed with the records administrator of the local governmental entity not later than the 7th business day after the date the vendor becomes aware of facts that require the statement to be filed. See Section 176.006(a-1), Local Government Code.</p> <p>A vendor commits an offense if the vendor knowingly violates Section 176.006, Local Government Code. An offense under this section is a misdemeanor.</p>	<p>OFFICE USE ONLY</p> <p>Date Received</p>	
<p>1 Name of vendor who has a business relationship with local governmental entity.</p>		
<p>2 <input type="checkbox"/> Check this box if you are filing an update to a previously filed questionnaire. (The law requires that you file an updated completed questionnaire with the appropriate filing authority not later than the 7th business day after the date on which you became aware that the originally filed questionnaire was incomplete or inaccurate.)</p>		
<p>3 Name of local government officer about whom the information is being disclosed.</p> <p style="text-align: center;">_____</p> <p style="text-align: center;">Name of Officer</p>		
<p>4 Describe each employment or other business relationship with the local government officer, or a family member of the officer, as described by Section 176.003(a)(2)(A). Also describe any family relationship with the local government officer. Complete subparts A and B for each employment or business relationship described. Attach additional pages to this Form CIQ as necessary.</p> <p style="margin-left: 40px;">A. Is the local government officer or a family member of the officer receiving or likely to receive taxable income, other than investment income, from the vendor?</p> <p style="margin-left: 80px;"><input type="checkbox"/> Yes <input type="checkbox"/> No</p> <p style="margin-left: 40px;">B. Is the vendor receiving or likely to receive taxable income, other than investment income, from or at the direction of the local government officer or a family member of the officer AND the taxable income is not received from the local governmental entity?</p> <p style="margin-left: 80px;"><input type="checkbox"/> Yes <input type="checkbox"/> No</p>		
<p>5 Describe each employment or business relationship that the vendor named in Section 1 maintains with a corporation or other business entity with respect to which the local government officer serves as an officer or director, or holds an ownership interest of one percent or more.</p>		
<p>6 <input type="checkbox"/> Check this box if the vendor has given the local government officer or a family member of the officer one or more gifts as described in Section 176.003(a)(2)(B), excluding gifts described in Section 176.003(a-1).</p>		
<p>7</p> <p style="text-align: center;">_____</p> <p style="text-align: center;">Signature of vendor doing business with the governmental entity Date</p>		

CONFLICT OF INTEREST QUESTIONNAIRE

For vendor doing business with local governmental entity

A complete copy of Chapter 176 of the Local Government Code may be found at <http://www.statutes.legis.state.tx.us/Docs/LG/htm/LG.176.htm>. For easy reference, below are some of the sections cited on this form.

Local Government Code § 176.001(1-a): "Business relationship" means a connection between two or more parties based on commercial activity of one of the parties. The term does not include a connection based on:

- (A) a transaction that is subject to rate or fee regulation by a federal, state, or local governmental entity or an agency of a federal, state, or local governmental entity;
- (B) a transaction conducted at a price and subject to terms available to the public; or
- (C) a purchase or lease of goods or services from a person that is chartered by a state or federal agency and that is subject to regular examination by, and reporting to, that agency.

Local Government Code § 176.003(a)(2)(A) and (B):

(a) A local government officer shall file a conflicts disclosure statement with respect to a vendor if:

(2) the vendor:

(A) has an employment or other business relationship with the local government officer or a family member of the officer that results in the officer or family member receiving taxable income, other than investment income, that exceeds \$2,500 during the 12-month period preceding the date that the officer becomes aware that

- (i) a contract between the local governmental entity and vendor has been executed;
- or
- (ii) the local governmental entity is considering entering into a contract with the vendor;

(B) has given to the local government officer or a family member of the officer one or more gifts that have an aggregate value of more than \$100 in the 12-month period preceding the date the officer becomes aware that:

- (i) a contract between the local governmental entity and vendor has been executed; or
- (ii) the local governmental entity is considering entering into a contract with the vendor.

Local Government Code § 176.006(a) and (a-1)

(a) A vendor shall file a completed conflict of interest questionnaire if the vendor has a business relationship with a local governmental entity and:

- (1) has an employment or other business relationship with a local government officer of that local governmental entity, or a family member of the officer, described by Section 176.003(a)(2)(A);
- (2) has given a local government officer of that local governmental entity, or a family member of the officer, one or more gifts with the aggregate value specified by Section 176.003(a)(2)(B), excluding any gift described by Section 176.003(a-1); or
- (3) has a family relationship with a local government officer of that local governmental entity.

(a-1) The completed conflict of interest questionnaire must be filed with the appropriate records administrator not later than the seventh business day after the later of:

(1) the date that the vendor:

- (A) begins discussions or negotiations to enter into a contract with the local governmental entity; or
- (B) submits to the local governmental entity an application, response to a request for proposals or bids, correspondence, or another writing related to a potential contract with the local governmental entity; or

(2) the date the vendor becomes aware:

- (A) of an employment or other business relationship with a local government officer, or a family member of the officer, described by Subsection (a);
- (B) that the vendor has given one or more gifts described by Subsection (a); or
- (C) of a family relationship with a local government officer.

Out of State Certification

As defined by Section 2252.001 of the Texas Government Code, a “nonresident proposer” means a proposer whose principal place of business is not in Texas, but excludes a contractor whose ultimate parent company or majority owner has its principal place of business in Texas.

I certify that my company is a “**Resident Proposer**”:

Company Name (Please Print)

I certify that my company qualifies as a “**Nonresident Proposer**”
(NOTE: You must furnish the following information :)

Indicate the following information for your “**Resident State**”: (The state your principal place of business is located in)

Company Name

Address

City

State

Zip Code

A. Does your “resident state” require Proposers whose principal place of business is in Texas to give preference to Proposers whose resident state is the same as yours by a prescribed amount or percentage to receive a comparable contract? (“Resident State” means the state in which the principal place of business is located.)

Yes

No


B. What is the prescribed amount or percentage? \$ _____ or _____ %

Certification: I certify that the information provided above is correct.

Signature of Authorized Representative

Name (Please Print)

Title

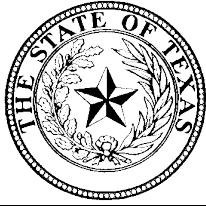

**State of Texas
Health & Human Services Commission
Child Support Certification**

I.

Section 231.006, Texas Family Code, as amended by Section 82 of House Bill No. 433, 74th Regular Legislative Session (Acts 1995, 74th Leg., R.S., ch. 751), prohibits the payment of state funds under a grant, contract, or loan to

- a person who is more than 30 days delinquent in the payment of child support, and
- a business entity in which such a person is the sole proprietor, partner, shareholder or owner with an ownership interest of at least 25%.

Section 231.006 further provides that a person or business entity that is ineligible to receive payments for the reasons stated above shall continue to be ineligible to receive payments from the state under a contract, grant, or loan until

- all arrearages have been paid, or
- the person is in compliance with a written repayment agreement or court order as to any existing delinquency.

Section 231.006 further requires each bid, or application for a contract, grant, or loan to include

- the name and social security number of the individual or sole proprietor and each partner, shareholder, or owner with an ownership interest of at least 25% of the business entity submitting the bid or application, and
- the statement in Part III below.

Section 231.006 authorizes a state agency to terminate a contract if it determines that statement required below is inaccurate or false. In the event the statement is determined to be false, the Vendor is liable to the state for attorney's fees, costs necessary to complete the contract [including the cost of advertising and awarding a second contract], and any other damages provided by law or contract.

II.

In accordance with Section 231.006, the names and social security numbers of the individual identified in the contract, bid, or application, or of each person with a minimum 25% ownership interest in the business entity identified therein are provided below.

Name	Social Security	#
-------------	------------------------	----------

--

III.

As required by Section 231.006, the undersigned certifies the following:

“Under Section 231.006, Family Code, the Vendor or applicant certifies that the individual or business entity named in this contract, bid, or application is not ineligible to receive the specified grant, loan, or payment, and acknowledges that this contract may be terminated and payment withheld if this certification is inaccurate.”

Signature

Title

Printed Name

Date

Form W-9 (Rev. January 2005) Department of the Treasury Internal Revenue Service	<h2 style="margin:0;">Request for Taxpayer Identification Number and Certification</h2>	Give form to the requester. Do not send to the IRS.
Print or type See Specific Instructions on page 3.	Name (as shown on your income tax return) _____ Business name, if different from above _____ Check appropriate box: <input type="checkbox"/> Individual/Sole proprietor <input type="checkbox"/> Corporation <input type="checkbox"/> Partnership <input type="checkbox"/> Other ▶ _____ <input type="checkbox"/> Exempt from backup withholding Address (number, street, and apt. or suite no.) _____ City, state, and ZIP code _____ List account number(s) here (optional) _____	
	Requester's name and address (optional) _____	

Part I Taxpayer Identification Number (TIN)

Enter your TIN in the appropriate box. The TIN provided must match the name given on Line 1 to avoid backup withholding. For individuals, this is your social security number (SSN). However, for a resident alien, sole proprietor, or disregarded entity, see the Part I instructions on page 3. For other entities, it is your employer identification number (EIN). If you do not have a number, see *How to get a TIN* on page 3.

Note. If the account is in more than one name, see the chart on page 4 for guidelines on whose number to enter.

Social security number + +	OR Employer identification number +
--	--

Part II Certification

Under penalties of perjury, I certify that:

- The number shown on this form is my correct taxpayer identification number (or I am waiting for a number to be issued to me), and
- I am not subject to backup withholding because: (a) I am exempt from backup withholding, or (b) I have not been notified by the Internal Revenue Service (IRS) that I am subject to backup withholding as a result of a failure to report all interest or dividends, or (c) the IRS has notified me that I am no longer subject to backup withholding, and
- I am a U.S. person (including a U.S. resident alien).

Certification instructions. You must cross out item 2 above if you have been notified by the IRS that you are currently subject to backup withholding because you have failed to report all interest and dividends on your tax return. For real estate transactions, item 2 does not apply. For mortgage interest paid, acquisition or abandonment of secured property, cancellation of debt, contributions to an individual retirement arrangement (IRA), and generally, payments other than interest and dividends, you are not required to sign the Certification, but you must provide your correct TIN. (See the instructions on page 4.)

Sign Here	Signature of U.S. person ▶ _____	Date ▶ _____
------------------	----------------------------------	--------------

Purpose of Form

A person who is required to file an information return with the IRS, must obtain your correct taxpayer identification number (TIN) to report, for example, income paid to you, real estate transactions, mortgage interest you paid, acquisition or abandonment of secured property, cancellation of debt, or contributions you made to an IRA.

U.S. person. Use Form W-9 only if you are a U.S. person (including a resident alien), to provide your correct TIN to the person requesting it (the requester) and, when applicable, to:

- Certify that the TIN you are giving is correct (or you are waiting for a number to be issued),
- Certify that you are not subject to backup withholding,
- or
- Claim exemption from backup withholding if you are a U.S. exempt payee.

Note. If a requester gives you a form other than Form W-9 to request your TIN, you must use the requester's form if it is substantially similar to this Form W-9.

For federal tax purposes you are considered a person if you are:

- An individual who is a citizen or resident of the United States,
- A partnership, corporation, company, or association created or organized in the United States or under the laws of the United States, or

• Any estate (other than a foreign estate) or trust. See Regulations sections 301.7701-6(a) and 7(a) for additional information.

Foreign person. If you are a foreign person, do not use Form W-9. Instead, use the appropriate Form W-8 (see Publication 515, Withholding of Tax on Nonresident Aliens and Foreign Entities).

Nonresident alien who becomes a resident alien. Generally, only a nonresident alien individual may use the terms of a tax treaty to reduce or eliminate U.S. tax on certain types of income. However, most tax treaties contain a provision known as a "saving clause." Exceptions specified in the saving clause may permit an exemption from tax to continue for certain types of income even after the recipient has otherwise become a U.S. resident alien for tax purposes.

If you are a U.S. resident alien who is relying on an exception contained in the saving clause of a tax treaty to claim an exemption from U.S. tax on certain types of income, you must attach a statement to Form W-9 that specifies the following five items:

- The treaty country. Generally, this must be the same treaty under which you claimed exemption from tax as a nonresident alien.
- The treaty article addressing the income.
- The article number (or location) in the tax treaty that contains the saving clause and its exceptions.

	NON COLLUSIVE PROPOSAL CERTIFICATE & ACKNOWLEDGMENT
<p>By submission of this proposal, the Vendor certifies that: (a) the proposal has been independently arrived at without collusion with any other vendor or with any competitor. (b) The proposal has not been knowingly disclosed and shall not be knowingly disclosed, prior to the opening of proposals for this project, to any other vendor, competitor or potential competitor. (c) No attempt has been or will be made to induce any other person, partnership or corporation to submit or not to submit a proposal. (d) The person signing this proposal certifies that he has fully informed himself regarding the accuracy of the statements contained in this certification and under the penalties being applicable to the Vendor as well as to the person signing in its behalf.</p>	
<ul style="list-style-type: none"> • I certify that the above information is true and correct. <input type="checkbox"/> YES 	

	CERTIFICATION REGARDING DEBARMENT SUSPENSION, INELIGIBILITY AND VOLUNTARY EXCLUSION - LOWER TIER COVERED TRANSACTIONS
--	--

<p>This certificate is required by the regulations implementing Executive Order 12549, Debarment and Suspension, 7 CFR Part 3017, Section 3017.510, Participants' responsibilities. The regulations were published as Part IV of the January 30, 1989, <i>Federal Register</i> (pages 4722-4733). Copies of the regulations may be obtained by contacting the Department of Agriculture agency with which this transaction originated.</p>	
<p>1) The prospective lower tier participant certifies, by submission of this proposal, that neither it nor its principals is presently debarred, suspended, proposed for debarment, declared ineligible, or voluntarily excluded from participation in this transaction by a Federal department or agency.</p>	
<p>2) Where the prospective lower tier participant is unable to certify to any of the statements in this certification, such prospective participant shall attach an explanation to this proposal.</p>	
PR/Award # or Project Name:	
Check applicable box	<input checked="" type="checkbox"/>
<ul style="list-style-type: none"> • I (We) certify that our company has not been debarred and is not participating in lobbying activities. 	
<ul style="list-style-type: none"> • See attached explanation and complete disclosure forms. 	

	CLEAN AIR & WATER ACT CERTIFICATION (This is a Federal requirement)
<p>I certify that my company is in compliance with all applicable standards, orders or regulations issued pursuant to the Clean Air Act of 1970, as amended (42 U.S.C. 1857(h), Section 508 of the Clean Water Act, as amended (33 U.S.C. 1368), Executive Order 117389 and Environmental Protection Agency Regulation, 40 CFR Part 15 as required under OMB Circular A-102, Attachment O, Paragraph 14 (1) regarding reporting violations to the grantor agency and to the United States Environmental Protection Agency Assistant Administrator for the Enforcement.</p>	

	CERTIFICATION REGARDING LOBBYING for FEDERAL FUNDS - Applicable to grants, Subgrants, Cooperative Agreements, and Contracts Exceeding \$100,000 in Federal Funds.
--	--

Submission of this certifications a prerequisite for making or entering into this transaction and is imposed by section 1352, Title 31, U.S. Code. This certification is a material representation of fact upon which reliance was placed when this transaction was made or entered into. Any person who fails to file the required certification shall be subject to a civil penalty of not less than \$10,000 and not more than \$100,000 for each such failure.

The undersigned certifies, to the best of his or her knowledge and belief, that:

(1) No Federal appropriated funds have been paid or will be paid by or on behalf of the undersigned, to any person for influencing or attempting to influence an officer or employee of any agency, a Member of Congress, an officer or employee of congress, or an employee of a Member of Congress in connection with the awarding of a Federal contract, the making of a Federal grant, the making of a Federal loan, the entering into a cooperative agreement, and the extension, continuation, renewal, amendment, or modification of a Federal contract, grant, loan, or cooperative agreement.

(2) If any funds other than Federal appropriated funds have been paid or will be paid to any person for influencing or attempting to influence an officer or employee of any agency, a Member of Congress, an officer or employee of congress, or an employee of a Member of Congress in connection with this Federal grant or cooperative agreement the undersigned shall complete and submit [StandardForm-LLL, "Disclosure of Lobbying Activities" Form](#) in accordance with its instructions.

(3) The undersigned shall required that the language of this certification be included in the award documents for all covered subawards exceeding \$100,000 in Federal funds at all appropriate tiers and that all subrecipients shall certify and disclose accordingly.


Check applicable box	<input checked="" type="checkbox"/>
<ul style="list-style-type: none"> I (We) certify that our company has not been debarred and is not participating in lobbying activities. 	
<ul style="list-style-type: none"> See attached explanation and complete disclosure forms. 	

I (We) the undersigned, agent for the firm, named below certify that all information in the above certifications is true and correct to the best of my knowledge.

Name/Title: _____ **Company Name:** _____

Original Signature: _____ **Date** _____

STAMP

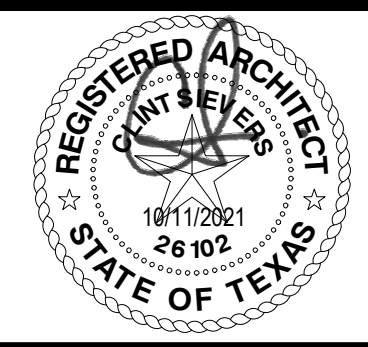


GENERAL NOTES

- UNLESS NOTED OTHERWISE, ALL DIMENSIONS ARE TO THE FACE OF STUDS FOR GWB WALLS / PARTITIONS.
- UNLESS NOTED OTHERWISE, ALL DIMENSIONS ARE TO FACE OF FINISHED MASONRY FOR CMU.
- FOR FLOOR FINISHES RE: ROOM FINISH SCHEDULE, SHEET A8.01 AND FINISH PLAN, SHEET A8.01.
- UNLESS NOTED OTHERWISE ALL GWB WALLS SHALL HAVE A 4" STUD FRAME RETURN AT ALL DOOR AND WINDOW JAMBS.
- RE: SHEETS G2.01B FOR BUILDING OCCUPANCY PLANS AND FIRE RESISTIVE CONSTRUCTION REQUIREMENTS.
- SEE ENLARGED PLANS FOR WALL TYPES.
- FOR GLAZING RECEIVING WINDOW TREATMENTS, COORDINATE WITH SPECIFICATION SECTION DIVISION 12 - HORIZONTAL LOUVER BLINDS.
- FOR WALLS NOT DESIGNATED WITH A WALL TYPE, COORDINATE WITH STRUCTURAL DRAWINGS & WALL SECTIONS.
- RE: PLUMBING DRAWINGS AND SPECIFICATIONS FOR PLUMBING FIXTURES.
- CONTRACTOR TO FIELD VERIFY ALL DIMENSIONS PRIOR TO FABRICATING AND INSTALLING NEW WORK. ANY CONFLICTS SHALL BE IMMEDIATELY BROUGHT TO THE ATTENTION OF THE DESIGN TEAM.

LEGEND

- DOOR SYMBOL, RE: DOOR SCHEDULE, SHEET A7.01
- WALL TYPE, RE: SHEET G0.04
- WINDOW TYPE, RE: WINDOW FRAME TYPE SHEETS, SHEET A7.11
- FIRE EXTINGUISHER CABINET, RE: DIVISION 10 - SPECIALTIES 10 AND SHEET G0.02
- FLOOR DRAIN, COORDINATE WITH PLUMBING DRAWINGS.
- STEEL STUD WALL AND GYPSUM BOARD WALL, RE: WALL TYPES.
- CONCRETE MASONRY UNIT (CMU) WALL, RE: WALL SECTIONS, WALL TYPES, EXTERIOR & INTERIOR ELEVATIONS, COORDINATE WITH STRUCTURAL DRAWINGS.
- MASONRY VENEER, RE: WALL SECTIONS, WALL TYPES, EXTERIOR & INTERIOR ELEVATIONS, COORDINATE WITH STRUCTURAL DRAWINGS.

KEYPLAN

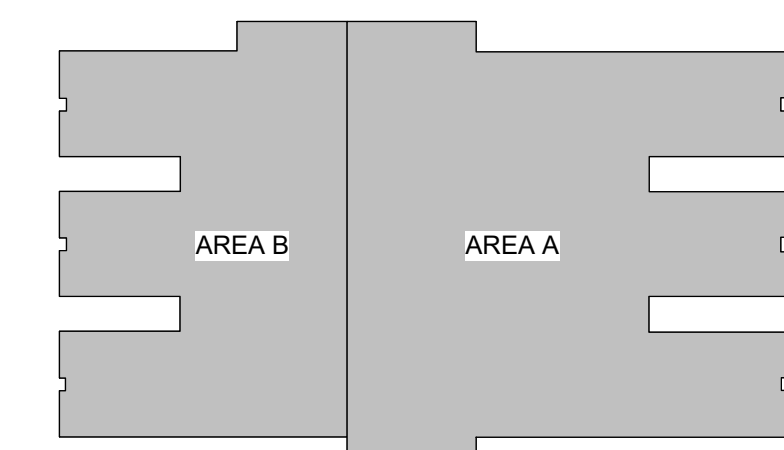

Project: **IL TEXAS BG RAMIREZ K-8**
4114 ROAD 5200, CLEVELAND, TX 77327


Revisions: Δ

Project No: 21-042
Date: 10/11/2021
Checked By: CS
Drawn By: KJ


Sheet Name: **LEVEL 1 - COMPOSITE FLOOR PLAN**

Sheet No: **A2.01**

PERMIT SET

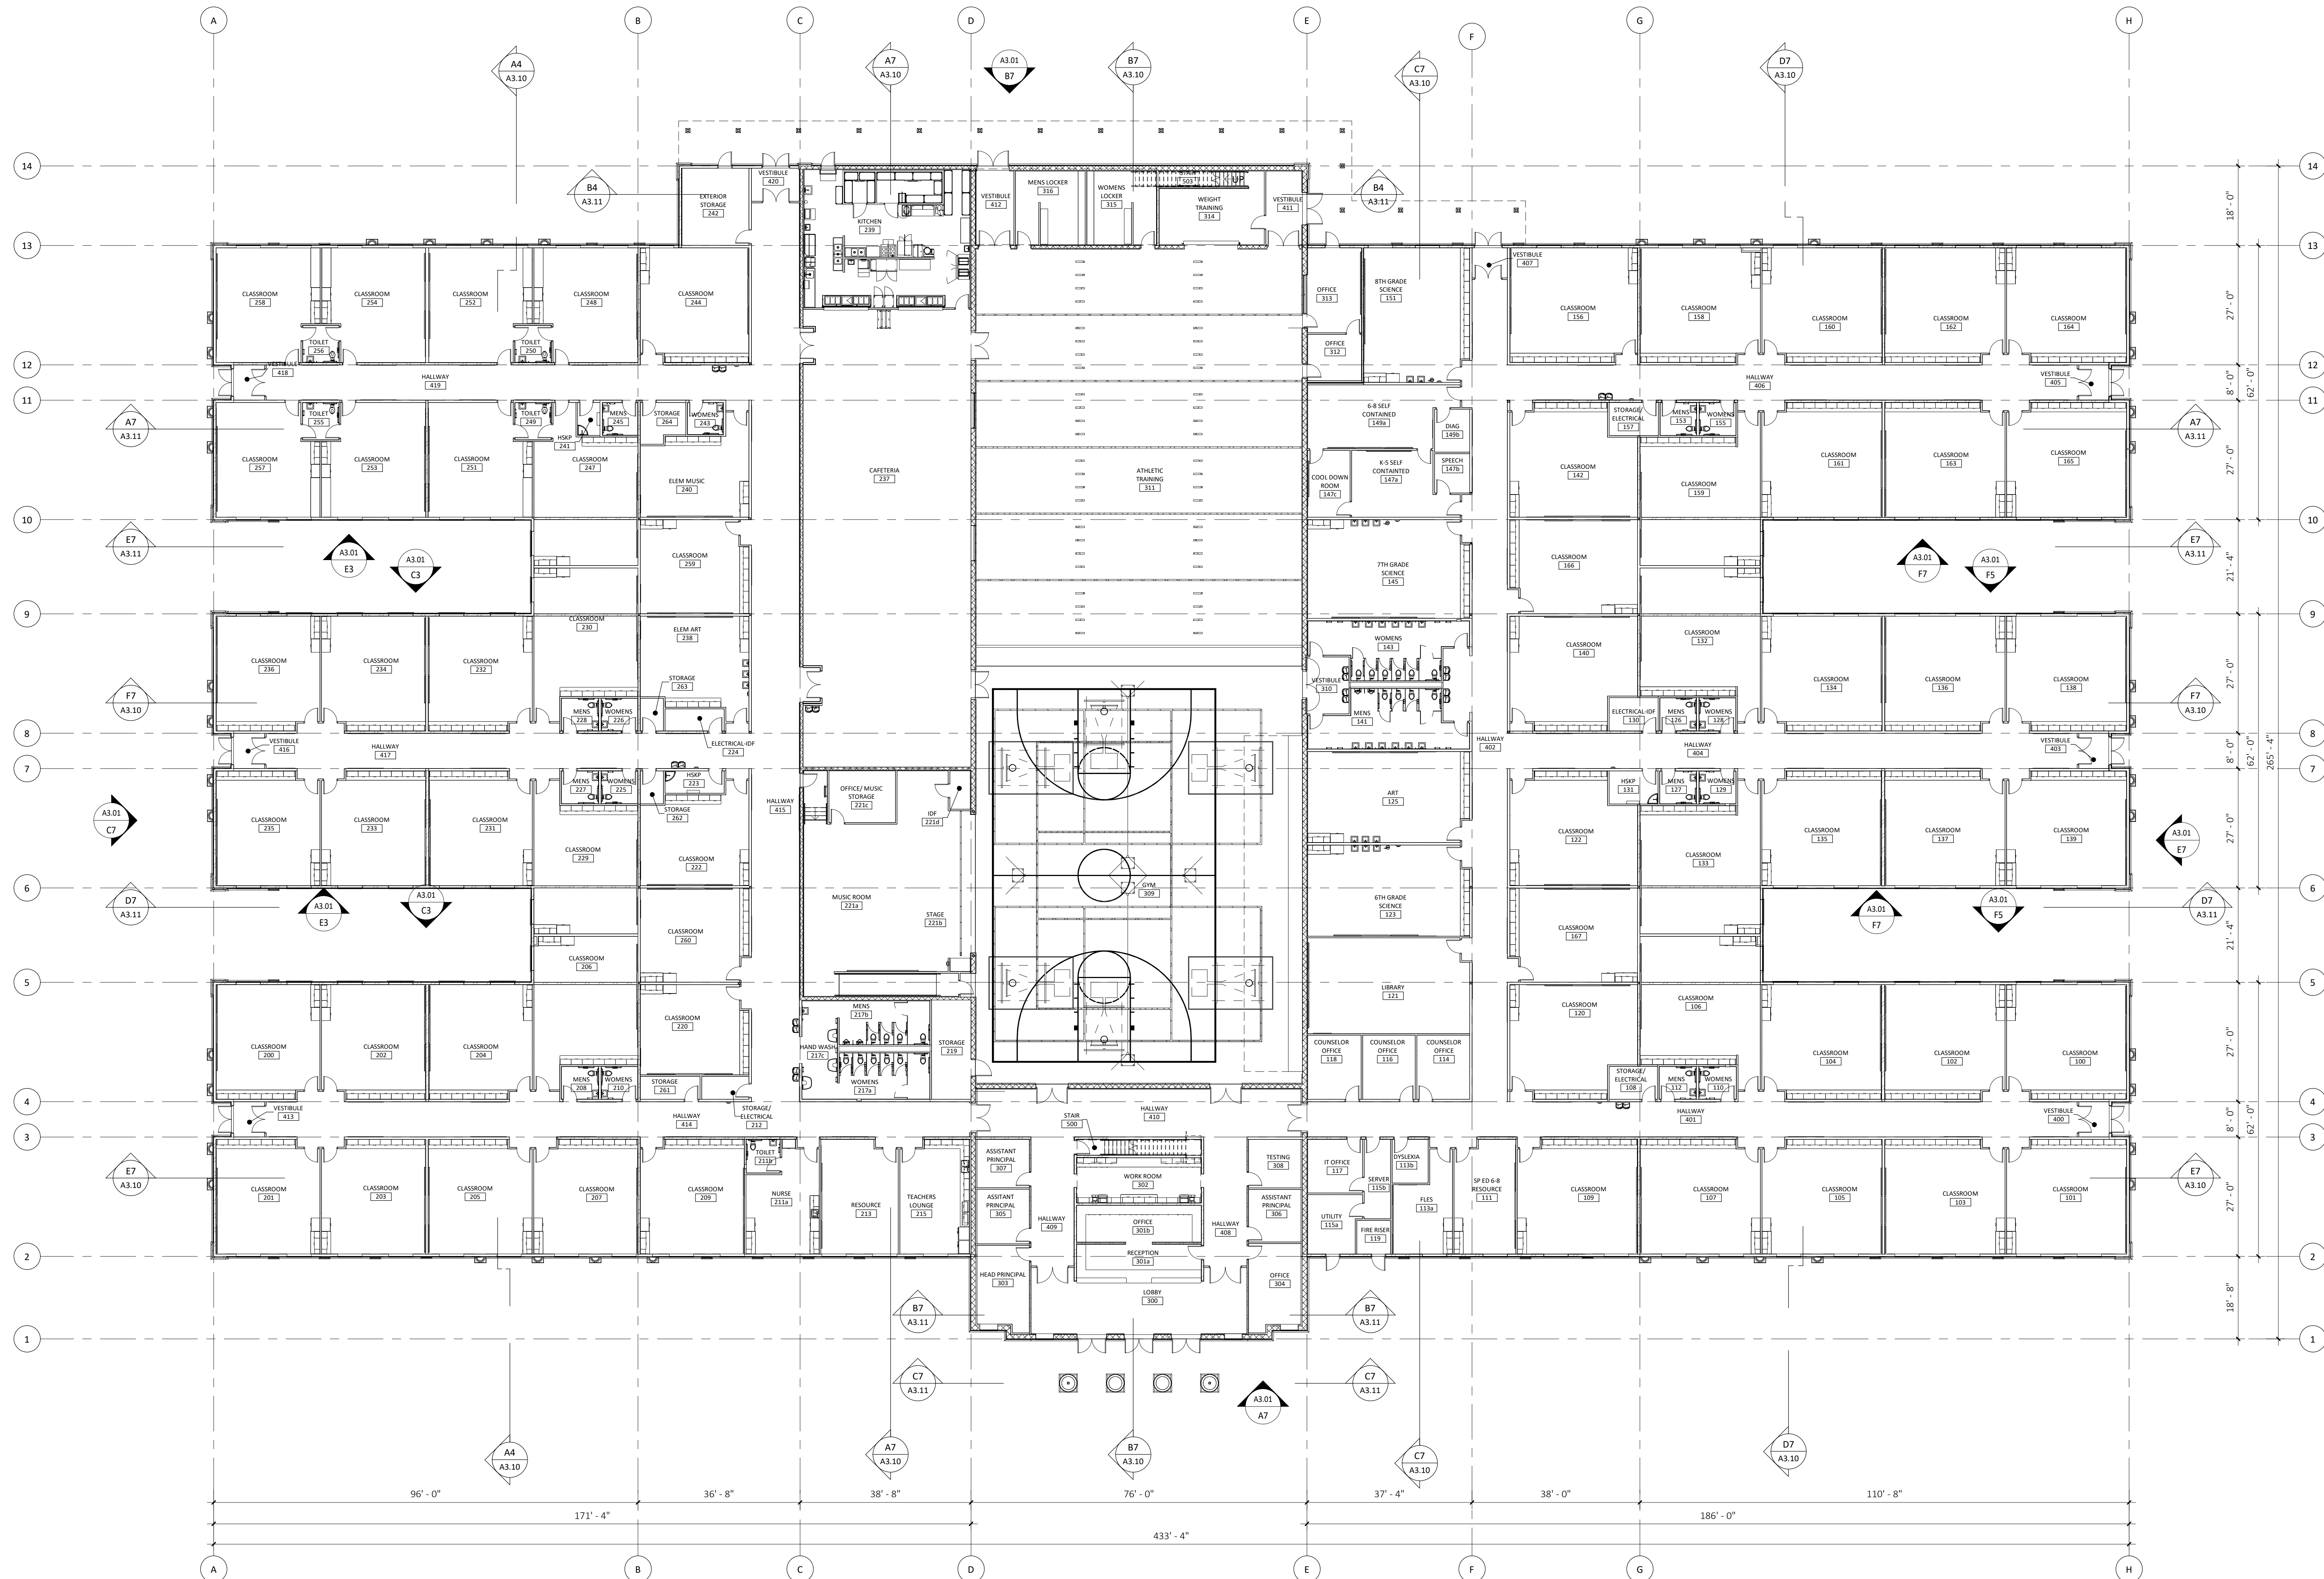

F1 LEVEL 1 - COMPOSITE FLOOR PLAN
A2.01 1/16" = 1'-0"

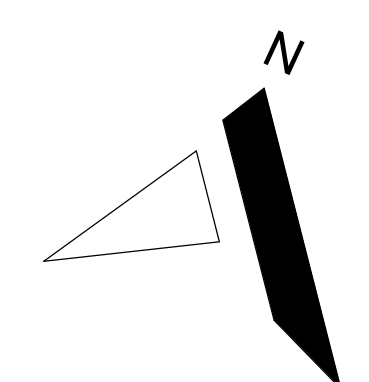

REFERENCE NOTES

- 1.23 FIRE RESISTANCE RATING FOR EXTERIOR WALL SHALL HAVE A 1-HOUR FIRE-RESISTIVE RATING WITH 3/4 HOUR OPENING PROTECTION. THE FIRE RESISTANCE RATING OF THE EXTERIOR WALL SHALL EXTEND A MINIMUM OF 4 FEET ON EACH SIDE OF THE INTERSECTION PER IBC 706.5.1.
- 1.24 1-HOUR FIRE RESISTIVE WALL (S315) FOR THE DEPTH OF THE OVERHANG/CANOPY TO BE LOCATED WITHIN THE CONCEALED SPACE OF THE OVERHANG/CANOPY TO COMPLY WITH IBC 706.5.2. COORDINATE WITH WALL TYPES SHEET. OMIT ACCOUSTICAL BATT INSULATION AT THIS LOCATION.

LEGEND

- OCCUPANCY CLASSIFICATION (PER IBC CHAPTER 3) NOTE: (U) = UNOCCUPIED ACCESSORY AREA
- ROOM OCCUPANT LOAD (PER IBC TABLE 1004.1.1)
- WIDTH OF EGRESS COMPONENT
- DIRECTION OF EXITING
- OCCUPANCY LOAD PER IBC TABLE 1004.1.1
- OCCUPANT CAPACITY OF EGRESS COMPONENT
- NUMBER AND DIRECTION OF OCCUPANTS EXITING THRU THE ROOM OPENING
- COLLECTIVE NUMBER OF OCCUPANTS AND THE DIRECTION OF TRAVEL THRU THE CORRIDOR
- EXITING TRAVEL DISTANCE
- FIRE BARRIER - 1-HOUR FIRE-RESISTIVE RATING PER IBC SECTION 706 WITH 45-MINUTE RATED OPENING PROTECTIVES PER IBC TABLE 715.4
- FIRE BARRIER - 3-HOUR FIRE-RESISTIVE RATING PER IBC SECTION 706 WITH 60-MINUTE RATED OPENING PROTECTIVES PER IBC TABLE 715.4
- FIRE BARRIER - 2-HOUR FIRE-RESISTIVE RATING PER IBC SECTION 706 WITH 90 MIN. RATED OPENING PROTECTIVES PER IBC TABLE 715.4
- SMOKE PARTITION - CONSTRUCTION CAPABLE OF RESISTING THE PASSAGE OF SMOKE. THE PARTITIONS SHALL EXTEND FROM THE FLOOR TO THE UNDERSIDE OF THE FIRE RESISTANCE-RATED FLOOR/CEILING OR ROOF/CEILING OR FLOOR OR ROOF DECK ABOVE. DOORS SHALL BE SELF-CLOSING OR AUTOMATIC CLOSING UPON DETECTION OF SMOKE. DOORS SHALL NOT HAVE AIR TRANSFER OPENINGS AND SHALL NOT BE UNDERCUT IN EXCESS OF THE CLEARANCE PERMITTED IN ACCORDANCE WITH NFPA 80
- FIRE EXTINGUISHER. COORDINATE WITH FLOOR PLANS AND SPECIFICATIONS.

WEEKDAY SCHOOL OCCUPANT LOAD

- ACTIVITIES THAT ARE SCHOOL/STUDENT BASED WILL NOT BE COUNTED TOWARD THE TOTAL OCCUPANT LOAD SHALL INCLUDE:
- GYM/ATHLETIC TRAINING
 - CAFETERIA
 - STAGE/MUSIC ROOM
 - LOCKER ROOM
 - WEIGHT TRAINING
- OCCUPANT LOAD SHALL INCLUDE:
- FRONT OFFICE CORE 25 OCCUPANTS
 - LIBRARY 8 OCCUPANTS
 - CLASSROOMS 2,128 OCCUPANTS
 - MISC. OFFICES 27 OCCUPANTS
 - MAINTENANCE 7 OCCUPANTS
 - KITCHEN 4 OCCUPANTS
- TOTAL WEEKDAY OCCUPANTS: 2,199 OCCUPANTS

WEEKDAY SCHOOL PLUMBING FIXTURE COUNT

- WEEKDAY SCHOOL: 2,199 OCCUPANTS
- 2100 MALE
1100 FEMALE
- REQUIRED PLUMBING FIXTURES:
- WATER CLOSETS:
- MALE: 1100/50 = 22 (22 PROVIDED)
 - FEMALE: 1100/50 = 22 (23 PROVIDED)
- NOTE: 4 MEN'S URINALS HAVE BEEN SUBSTITUTED FOR THE REQUIRED NUMBER OF WATER CLOSETS. IPC 2015 SECTION 419.2 ALLOWS 67% OF PROVIDED WATER CLOSETS TO BE URINALS.
- LAVATORIES:
- MALE: 1,100/200 = 5 (5 PROVIDED)
 - FEMALE: 1,100/200 = 5 (5 PROVIDED)
- NOTE: TROUGH HAND WASH STATION ACCOMMODATES 4 USERS.
- DRINKING FOUNTAINS: 2,199/100 = 22 (22 PROVIDED)
- SERVICE SINK: 1 (3 PROVIDED)


SPECIAL EVENT OCCUPANT LOAD

- ROOMS THAT WILL NOT OCCUR DURING NORMAL CLASSROOM USAGE, THAT WILL USE THE ASSEMBLY HALL CAPACITY, OR FOR A FULL SCHOOL ASSEMBLY, CL. ROOMS WILL NOT BE USED DURING THESE EVENTS. THE OFFICES AND ADMINISTRATION COULD BE USED DURING THESE EVENTS, SO SHALL BE INCLUDED:
- MISC. OFFICES 27 OCCUPANTS
 - FRONT OFFICE CORE 25 OCCUPANTS
 - MAINTENANCE 7 OCCUPANTS
 - CAFETERIA 259 OCCUPANTS
 - ATHLETIC TRAINING 394 OCCUPANTS
 - GYM 1,006 OCCUPANTS
 - LOCKER ROOM 10 OCCUPANTS
 - WEIGHT TRAINING 7 OCCUPANTS
 - STAGE/MUSIC ROOM 70 OCCUPANTS
 - KITCHEN 4 OCCUPANTS
- TOTAL OCCUPANTS: 1,817 OCCUPANTS

SPECIAL EVENT PLUMBING FIXTURE COUNT


- WEEKDAY SCHOOL: 1,817 OCCUPANTS
- 919 MALE
898 FEMALE
- REQUIRED PLUMBING FIXTURES:
- WATER CLOSETS:
- MALE: 909/125 = 8 (23 PROVIDED)
 - FEMALE: 909/65 = 14 (23 PROVIDED)
- NOTE: 4 MEN'S URINALS HAVE BEEN SUBSTITUTED FOR THE REQUIRED NUMBER OF WATER CLOSETS. IPC 2015 SECTION 419.2 ALLOWS 67% OF PROVIDED WATER CLOSETS TO BE URINALS.
- LAVATORIES:
- MALE: 909/200 = 5 (5 PROVIDED)
 - FEMALE: 909/200 = 5 (5 PROVIDED)
- NOTE: TROUGH HAND WASH STATION ACCOMMODATES 4 USERS.
- DRINKING FOUNTAINS: 1,817/500 = 4 (4 PROVIDED)
- SERVICE SINK: 1 (3 PROVIDED)

KEYPLAN

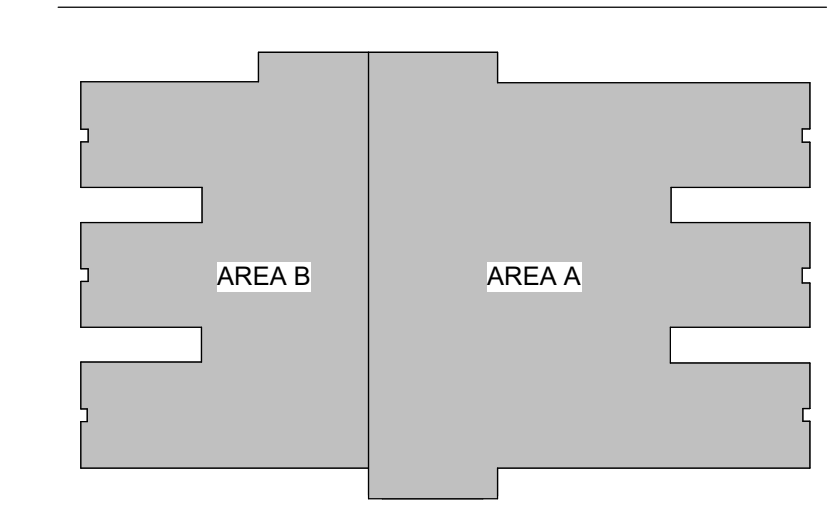

pivot north
ARCHITECTURE

PIVOT NORTH, PLLC
1101 W. GROVE STREET
BOISE, ID 83702
www.pivotnorthdesign.com

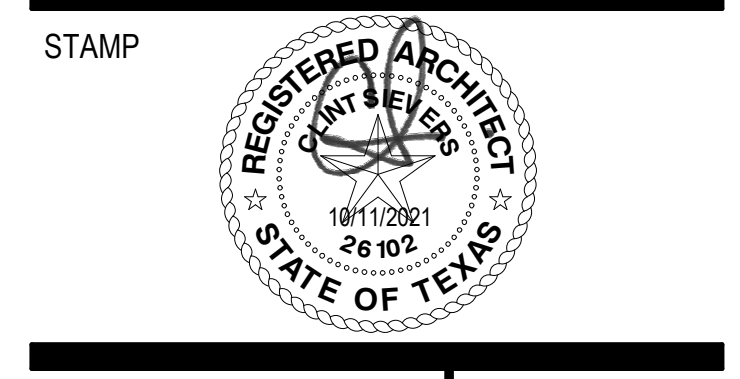


Project: **IL TEXAS BG RAMIREZ K-8**
4114 ROAD 5200, CLEVELAND, TX 77327

Revisions: △


Project No: 21-042
Date: 10/11/2021
Checked By: CS
Drawn By: KJ

Sheet Name:
LEVEL 1 - EXITING AND OCCUPANCY PLAN

Sheet No:
G2.01b

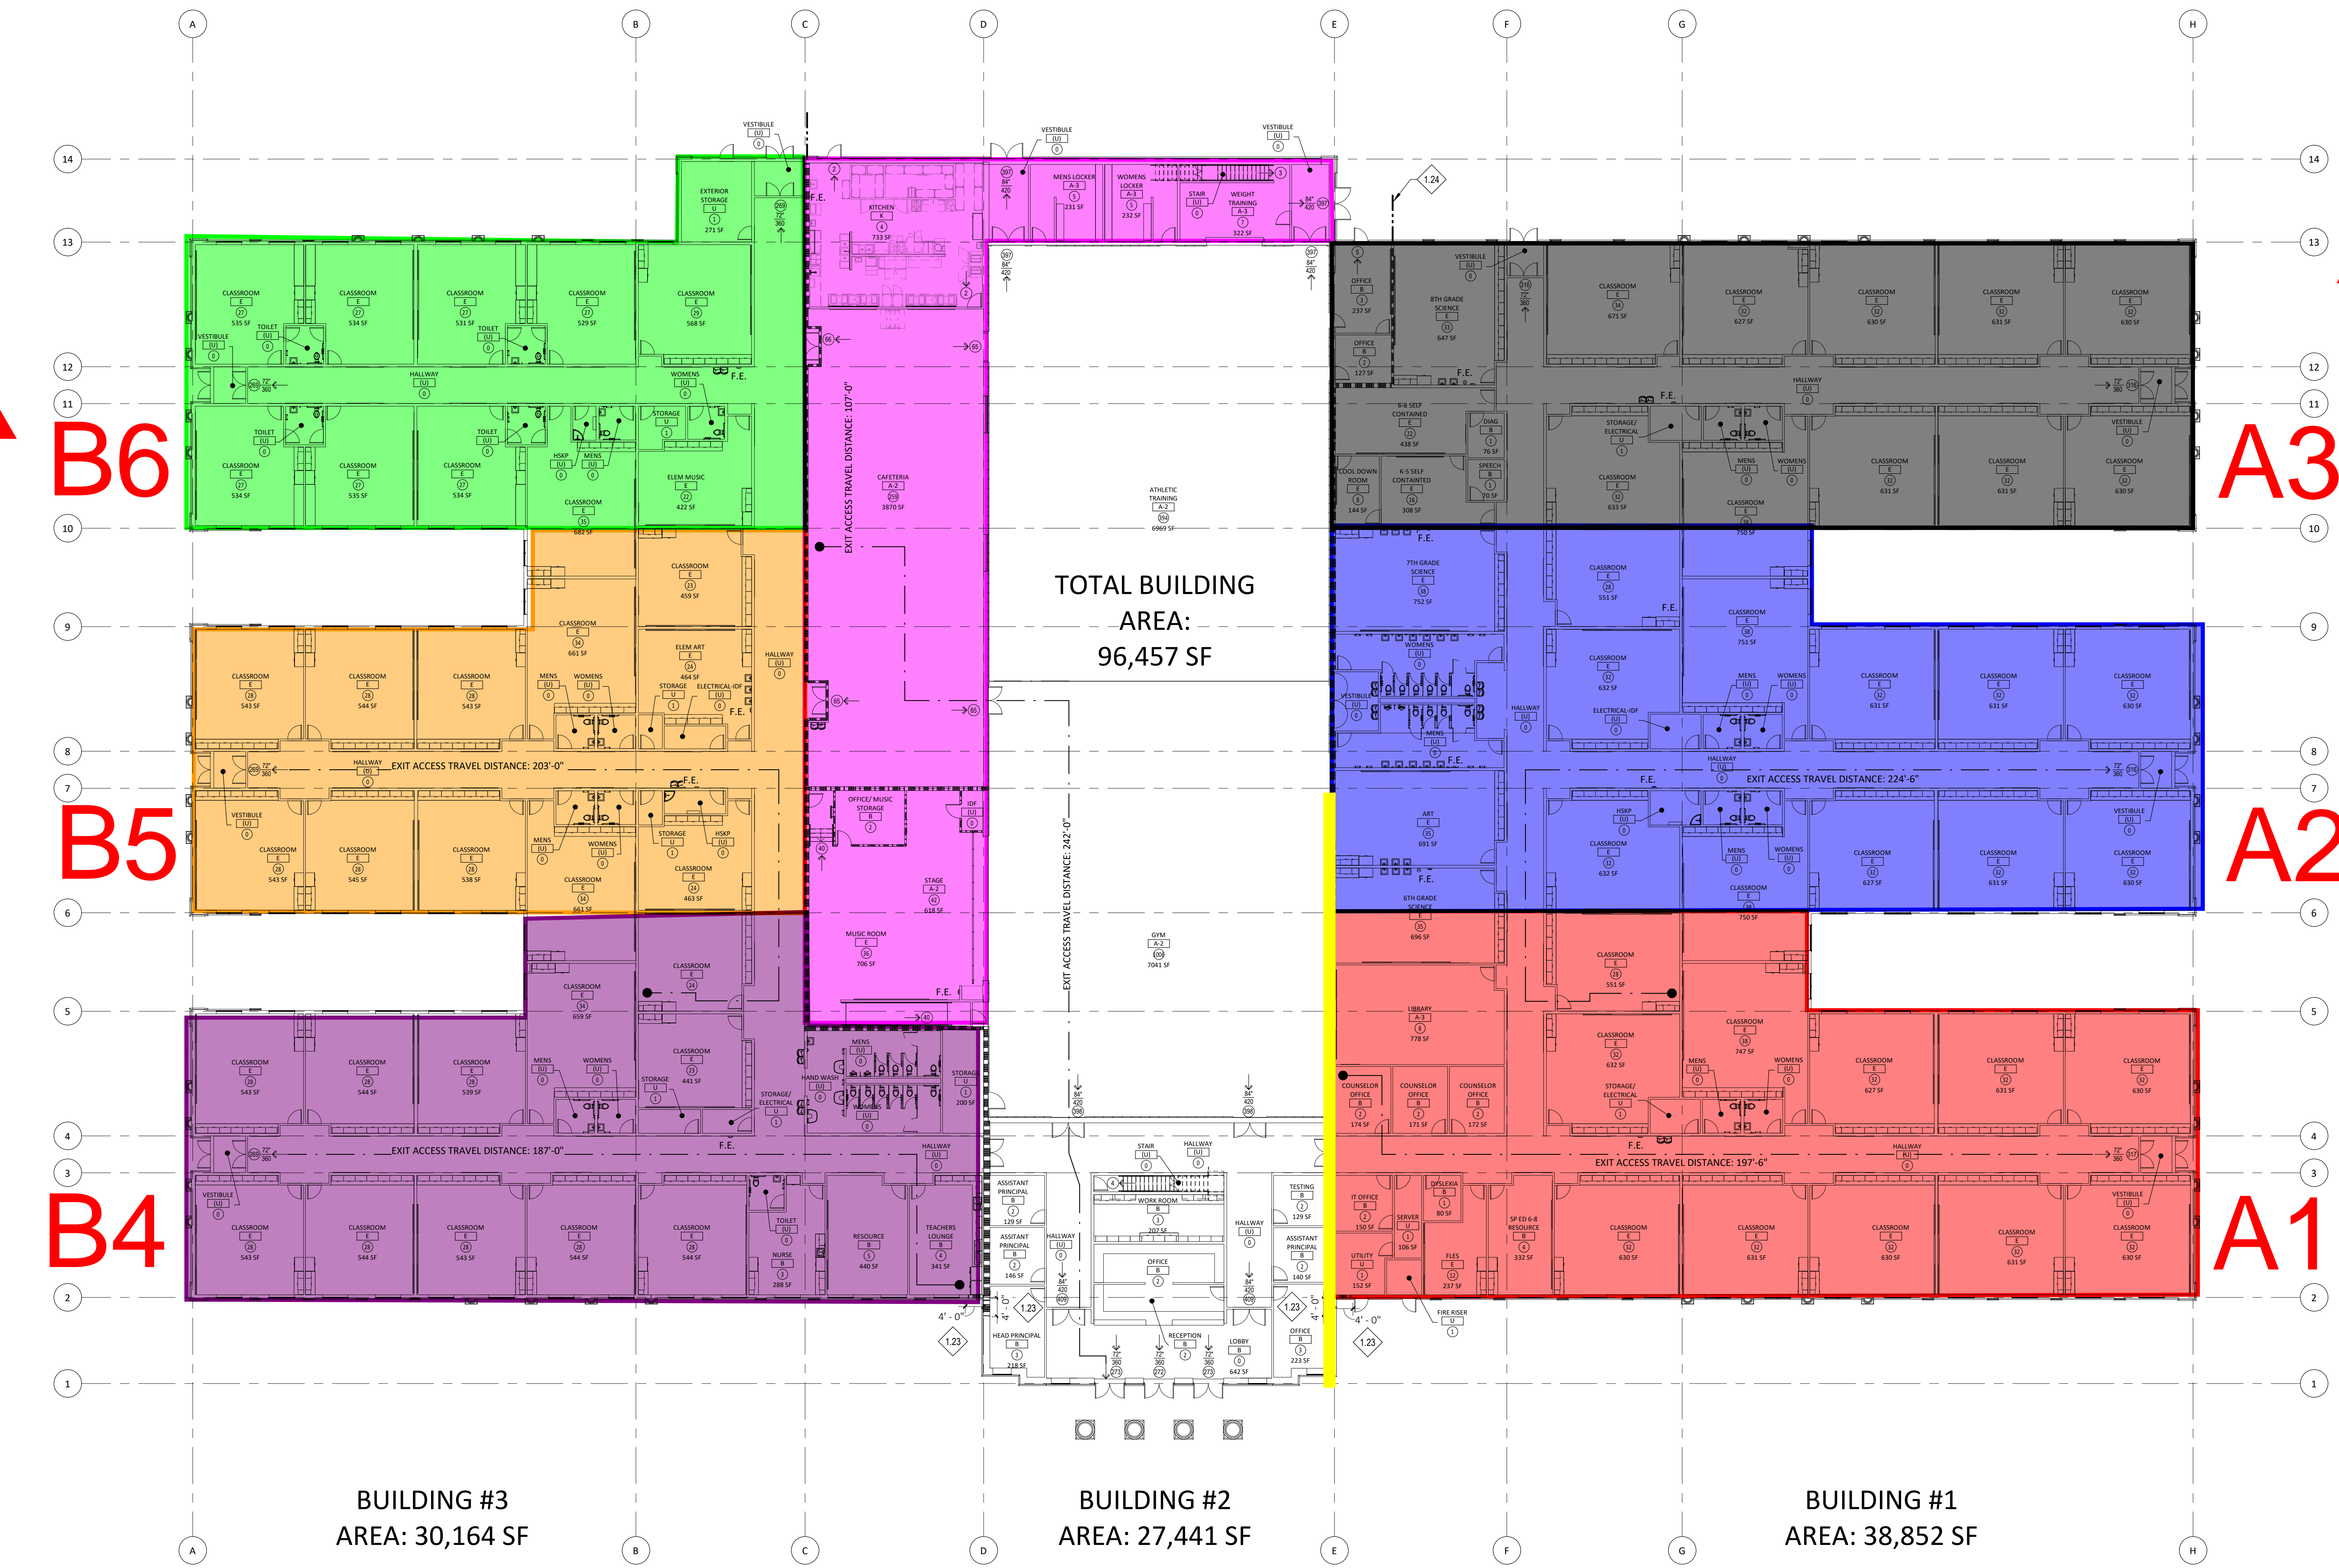

F7 LEVEL 1-EXITING AND OCCUPANCY PLAN
G2.01b 1/16" = 1'-0"

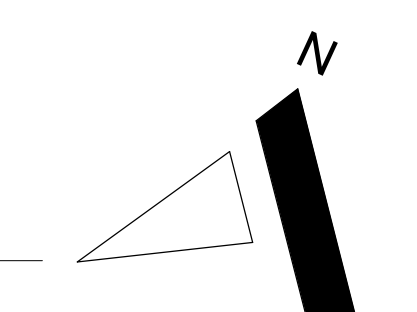

PERMIT SET



IL Texas BG Ramirez K-8 Wed 2/16/22

Mon 9/11/17
Fri 7/6/18


ID	Task Name	Duration	Start	Finish	August	Septem	October	Novemb	Decemb	January	February	March	April	May	June	July	August	Septem
6	Milestones	213 days	Mon 11/1/21	Wed 8/24/22														
9	Sitework & Façade	169 days	Mon 11/1/21	Thu 6/23/22														
10	Mobilization BMP's	3 days	Mon 11/1/21	Wed 11/3/21	Mobilization BMP's ■ 11/3													
11	Site Clearing	7 days	Tue 11/9/21	Wed 11/17/21	Site Clearing ■ 11/17													
12	Building Pad	10 days	Wed 11/17/21	Wed 12/1/21	Building Pad ■ 12/1													
13	Additional time (unsuitable soil)	10 days	Wed 12/1/21	Wed 12/15/21	Additional time (unsuitable soil) ■ 12/15													
14	Site Grading	30 days	Tue 12/14/21	Mon 1/24/22	Site Grading ■ 1/24													
15	Site Utilities	20 days	Mon 11/29/21	Mon 1/31/22	Site Utilities ■ 1/31													
18	Site Paving	40 days	Fri 1/21/22	Thu 3/17/22	Site Paving ■ 3/17													
19	Sidewalks / Mow Strips	15 days	Fri 3/18/22	Thu 4/7/22	Sidewalks / Mow Strips ■ 4/7													
16	EIFS / Masonry Area A	40 days	Tue 3/1/22	Mon 4/25/22	EIFS / Masonry Area A ■ 4/25													
17	EIFS / Masonry Area B	40 days	Thu 4/7/22	Wed 6/1/22	EIFS / Masonry Area B ■ 6/1													
20	Final Grading	5 days	Fri 5/20/22	Thu 5/26/22	Final Grading ■ 5/26													
21	Irrigation & Landscaping	20 days	Fri 5/27/22	Thu 6/23/22	Irrigation & Landscaping ■ 6/23													
1	Procurement	126 days	Mon 11/8/21	Tue 5/3/22														
22	Masonry Core	168 days	Wed 12/15/21	Fri 8/5/22														
23	Foundations	17 days	Wed 12/15/21	Sat 1/8/22	Foundations ■ 1/8													
24	Under Slab MEP	10 days	Wed 12/29/21	Tue 1/11/22	Under Slab MEP ■ 1/11													
25	Slab on Grade	13 days	Wed 1/12/22	Sat 1/29/22	Slab on Grade ■ 1/29													
26	CMU	30 days	Mon 1/31/22	Fri 3/11/22	CMU ■ 3/11													
27	Structural Steel	20 days	Mon 3/14/22	Fri 4/8/22	Structural Steel ■ 4/8													
28	Decking / Roofing	10 days	Mon 4/11/22	Fri 4/22/22	Decking / Roofing ■ 4/22													
29	Front Entry (roof & interior)	20 days	Mon 4/25/22	Fri 5/20/22	Front Entry (roof & interior) ■ 5/20													
30	MEP Rough-in	10 days	Mon 4/25/22	Fri 5/6/22	MEP Rough-in ■ 5/6													
31	Wall & Ceiling Finishes	15 days	Mon 5/9/22	Fri 5/27/22	Wall & Ceiling Finishes ■ 5/27													
32	Specialities	15 days	Mon 5/30/22	Fri 6/17/22	Specialities ■ 6/17													
33	Floor Finishes	25 days	Mon 6/20/22	Fri 7/22/22	Floor Finishes ■ 7/22													
34	Contingency & Pre-Punch	10 days	Mon 7/25/22	Fri 8/5/22	Contingency & Pre-Punch ■ 8/5													
35	Area A - Wing 1	139 days	Wed 12/15/21	Mon 6/27/22														
36	Foundations	7 days	Wed 12/15/21	Thu 1/6/22	Foundations ■ 1/6													
37	Under Slab MEP	4 days	Tue 12/28/21	Wed 1/12/22	Under Slab MEP ... ■ 1/12													
38	Slab on Grade	3 days	Thu 1/13/22	Mon 1/17/22	Slab on Grade ■ 1/17													
39	Framing, Trusses, Sheathing, Deck	25 days	Tue 1/25/22	Mon 2/28/22	Framing, Trusses, Sheathing, Decking ■ 2/28													
40	Roofing	10 days	Tue 3/1/22	Mon 3/14/22	Roofing ■ 3/14													
41	Wall Rough-in	10 days	Tue 3/15/22	Mon 3/28/22	Wall Rough-in ■ 3/28													
42	Drywall Hang & Finish	15 days	Tue 3/29/22	Mon 4/18/22	Drywall Hang & Finish ■ 4/18													
46	Overhead Rough-in	10 days	Tue 3/29/22	Mon 4/11/22	Overhead Rough-in ■ 4/11													
43	Wall Finishes	10 days	Tue 4/19/22	Mon 5/2/22	Wall Finishes ■ 5/2													
44	Millwork	10 days	Tue 5/3/22	Mon 5/16/22	Millwork ■ 5/16													
47	Acoustical Ceiling Grid	10 days	Tue 5/3/22	Mon 5/16/22	Acoustical Ceiling Grid ■ 5/16													



IL Texas BG Ramirez K-8 Wed 2/16/22

Mon 9/11/17
Fri 7/6/18

ID	Task Name	Duration	Start	Finish	August	Septem	October	Novemb	Decemb	January	Februar	March	April	May	June	July	August	Septem
45	MEP Trim out	10 days	Tue 5/17/22	Mon 5/30/22														
48	Floor Finish	10 days	Tue 5/31/22	Mon 6/13/22														
49	Contingency & Pre-Punch	10 days	Tue 6/14/22	Mon 6/27/22														
50	Area A - Wing 2	140 days	Tue 12/28/21	Mon 7/11/22														
51	Foundations	4 days	Fri 1/7/22	Wed 1/12/22														
52	Under Slab MEP	0 days	Tue 12/28/21	Wed 1/12/22														
53	Slab on Grade	3 days	Thu 1/13/22	Mon 1/17/22														
54	Framing, Trusses, Sheathing, Deck	20 days	Wed 2/2/22	Mon 3/14/22														
55	Roofing	10 days	Tue 3/15/22	Mon 3/28/22														
56	Wall Rough-in	10 days	Tue 3/29/22	Mon 4/11/22														
57	Drywall Hang & Finish	15 days	Tue 4/12/22	Mon 5/2/22														
61	Overhead Rough-in	10 days	Tue 4/12/22	Mon 4/25/22														
58	Wall Finishes	10 days	Tue 5/3/22	Mon 5/16/22														
59	Millwork	10 days	Tue 5/17/22	Mon 5/30/22														
62	Acoustical Ceiling Grid	10 days	Tue 5/17/22	Mon 5/30/22														
60	MEP Trim out	10 days	Tue 5/31/22	Mon 6/13/22														
63	Floor Finish	10 days	Tue 6/14/22	Mon 6/27/22														
64	Contingency & Pre-Punch	10 days	Tue 6/28/22	Mon 7/11/22														
65	Area A - Wing 3	149 days	Tue 12/28/21	Fri 7/22/22														
66	Foundations	5 days	Thu 1/13/22	Wed 1/19/22														
67	Under Slab MEP	7 days	Tue 12/28/21	Sat 1/29/22														
68	Slab on Grade	3 days	Mon 1/31/22	Wed 2/2/22														
69	Framing, Trusses, Sheathing, Deck	19 days	Tue 3/1/22	Fri 3/25/22														
70	Roofing	10 days	Mon 3/28/22	Fri 4/8/22														
71	Wall Rough-in	10 days	Mon 4/11/22	Fri 4/22/22														
72	Drywall Hang & Finish	15 days	Mon 4/25/22	Fri 5/13/22														
76	Overhead Rough-in	10 days	Mon 4/25/22	Fri 5/6/22														
73	Wall Finishes	10 days	Mon 5/16/22	Fri 5/27/22														
74	Millwork	10 days	Mon 5/30/22	Fri 6/10/22														
77	Acoustical Ceiling Grid	10 days	Mon 5/30/22	Fri 6/10/22														
75	MEP Trim out	10 days	Mon 6/13/22	Fri 6/24/22														
78	Floor Finish	10 days	Mon 6/27/22	Fri 7/8/22														
79	Contingency & Pre-Punch	10 days	Mon 7/11/22	Fri 7/22/22														
80	Area B - Wing 4	141 days	Wed 1/19/22	Wed 8/3/22														
81	Foundations	7 days	Thu 1/20/22	Fri 1/28/22														
82	Under Slab MEP	8 days	Wed 1/19/22	Wed 2/9/22														
83	Slab on Grade	5 days	Thu 2/10/22	Wed 2/16/22														
84	Framing, Trusses, Sheathing, Deck	18 days	Mon 3/14/22	Wed 4/6/22														
85	Roofing	10 days	Thu 4/7/22	Wed 4/20/22														
86	Wall Rough-in	10 days	Thu 4/21/22	Wed 5/4/22														

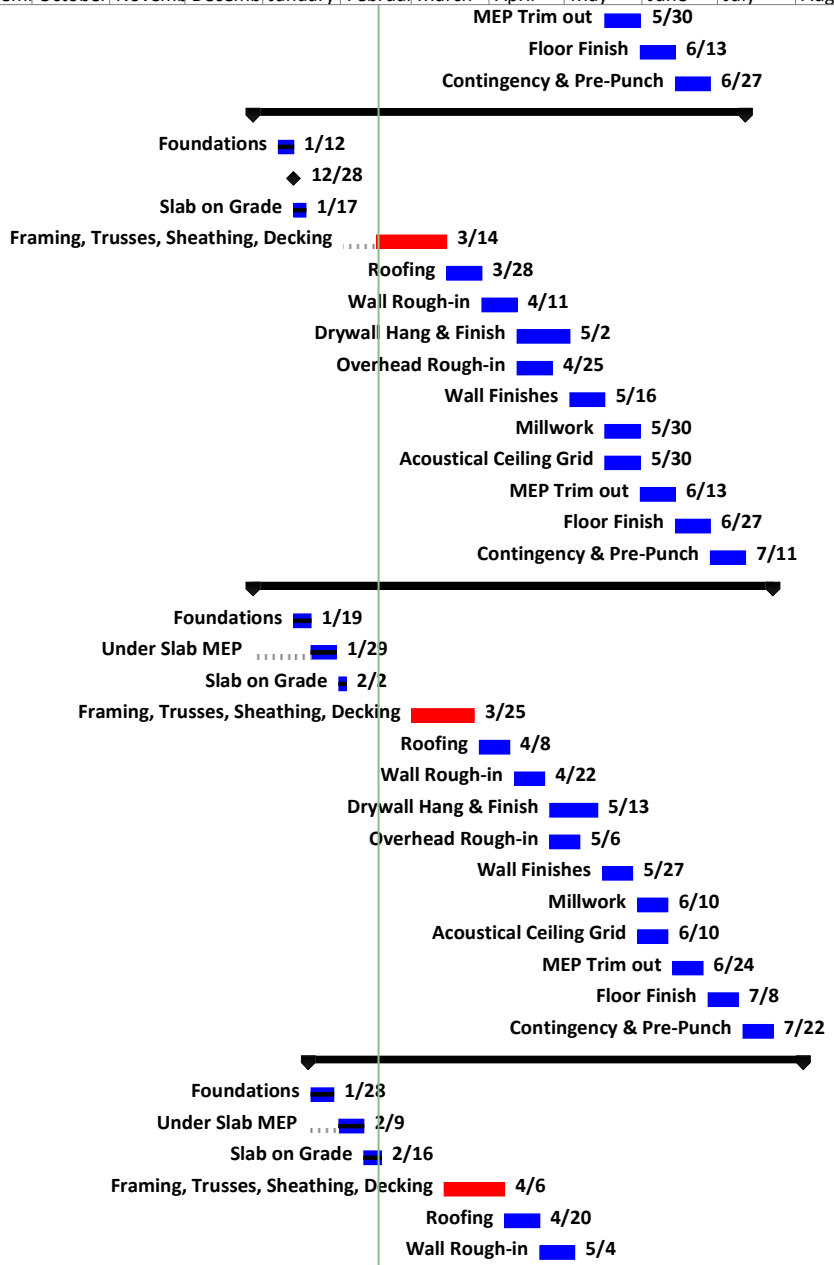



IL Texas BG Ramirez K-8 Wed 2/16/22

Mon 9/11/17
Fri 7/6/18

ID	Task Name	Duration	Start	Finish	August	September	October	November	December	January	February	March	April	May	June	July	August	September
87	Drywall Hang & Finish	15 days	Thu 5/5/22	Wed 5/25/22														
91	Overhead Rough-in	10 days	Thu 5/5/22	Wed 5/18/22														
88	Wall Finishes	10 days	Thu 5/26/22	Wed 6/8/22														
89	Millwork	10 days	Thu 6/9/22	Wed 6/22/22														
92	Acoustical Ceiling Grid	10 days	Thu 6/9/22	Wed 6/22/22														
90	MEP Trim out	10 days	Thu 6/23/22	Wed 7/6/22														
93	Floor Finish	10 days	Thu 7/7/22	Wed 7/20/22														
94	Contingency & Pre-Punch	10 days	Thu 7/21/22	Wed 8/3/22														
95	Area B - Wing 5	151 days	Wed 1/19/22	Wed 8/17/22														
96	Foundations	10 days	Mon 1/31/22	Fri 2/11/22														
97	Under Slab MEP	16 days	Wed 1/19/22	Wed 2/9/22														
98	Slab on Grade	5 days	Thu 2/10/22	Wed 2/16/22														
99	Framing, Trusses, Sheathing, Decking	20 days	Thu 3/24/22	Wed 4/20/22														
100	Roofing	10 days	Thu 4/21/22	Wed 5/4/22														
101	Wall Rough-in	10 days	Thu 5/5/22	Wed 5/18/22														
102	Overhead Rough-in	10 days	Thu 5/19/22	Wed 6/1/22														
103	Drywall Hang & Finish	15 days	Thu 5/19/22	Wed 6/8/22														
104	Wall Finishes	10 days	Thu 6/9/22	Wed 6/22/22														
105	Acoustical Ceiling Grid	10 days	Thu 6/23/22	Wed 7/6/22														
106	Millwork	10 days	Thu 6/23/22	Wed 7/6/22														
107	MEP Trim out	10 days	Thu 7/7/22	Wed 7/20/22														
108	Floor Finish	10 days	Thu 7/21/22	Wed 8/3/22														
109	Contingency & Pre-Punch	10 days	Thu 8/4/22	Wed 8/17/22														
110	Area B - Wing 6	156 days	Wed 1/19/22	Wed 8/24/22														
111	Foundations	5 days	Mon 2/7/22	Fri 2/11/22														
112	Under Slab MEP	4 days	Wed 1/19/22	Mon 1/31/22														
113	Slab on Grade	5 days	Thu 2/10/22	Wed 2/16/22														
114	Framing, Trusses, Sheathing, Decking	18 days	Thu 4/7/22	Mon 5/2/22														
115	Roofing	7 days	Tue 5/3/22	Wed 5/11/22														
116	Wall Rough-in	10 days	Thu 5/12/22	Wed 5/25/22														
117	Drywall Hang & Finish	15 days	Thu 5/26/22	Wed 6/15/22														
118	Overhead Rough-in	10 days	Thu 5/26/22	Wed 6/8/22														
119	Wall Finishes	10 days	Thu 6/16/22	Wed 6/29/22														
120	Acoustical Ceiling Grid	10 days	Thu 6/30/22	Wed 7/13/22														
121	Millwork	10 days	Thu 6/30/22	Wed 7/13/22														
122	MEP Trim out	10 days	Thu 7/14/22	Wed 7/27/22														
123	Floor Finish	10 days	Thu 7/28/22	Wed 8/10/22														
124	Contingency & Pre-Punch	10 days	Thu 8/11/22	Wed 8/24/22														

