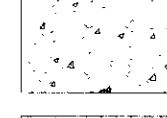
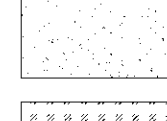

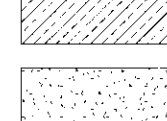
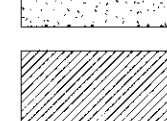
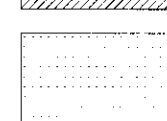

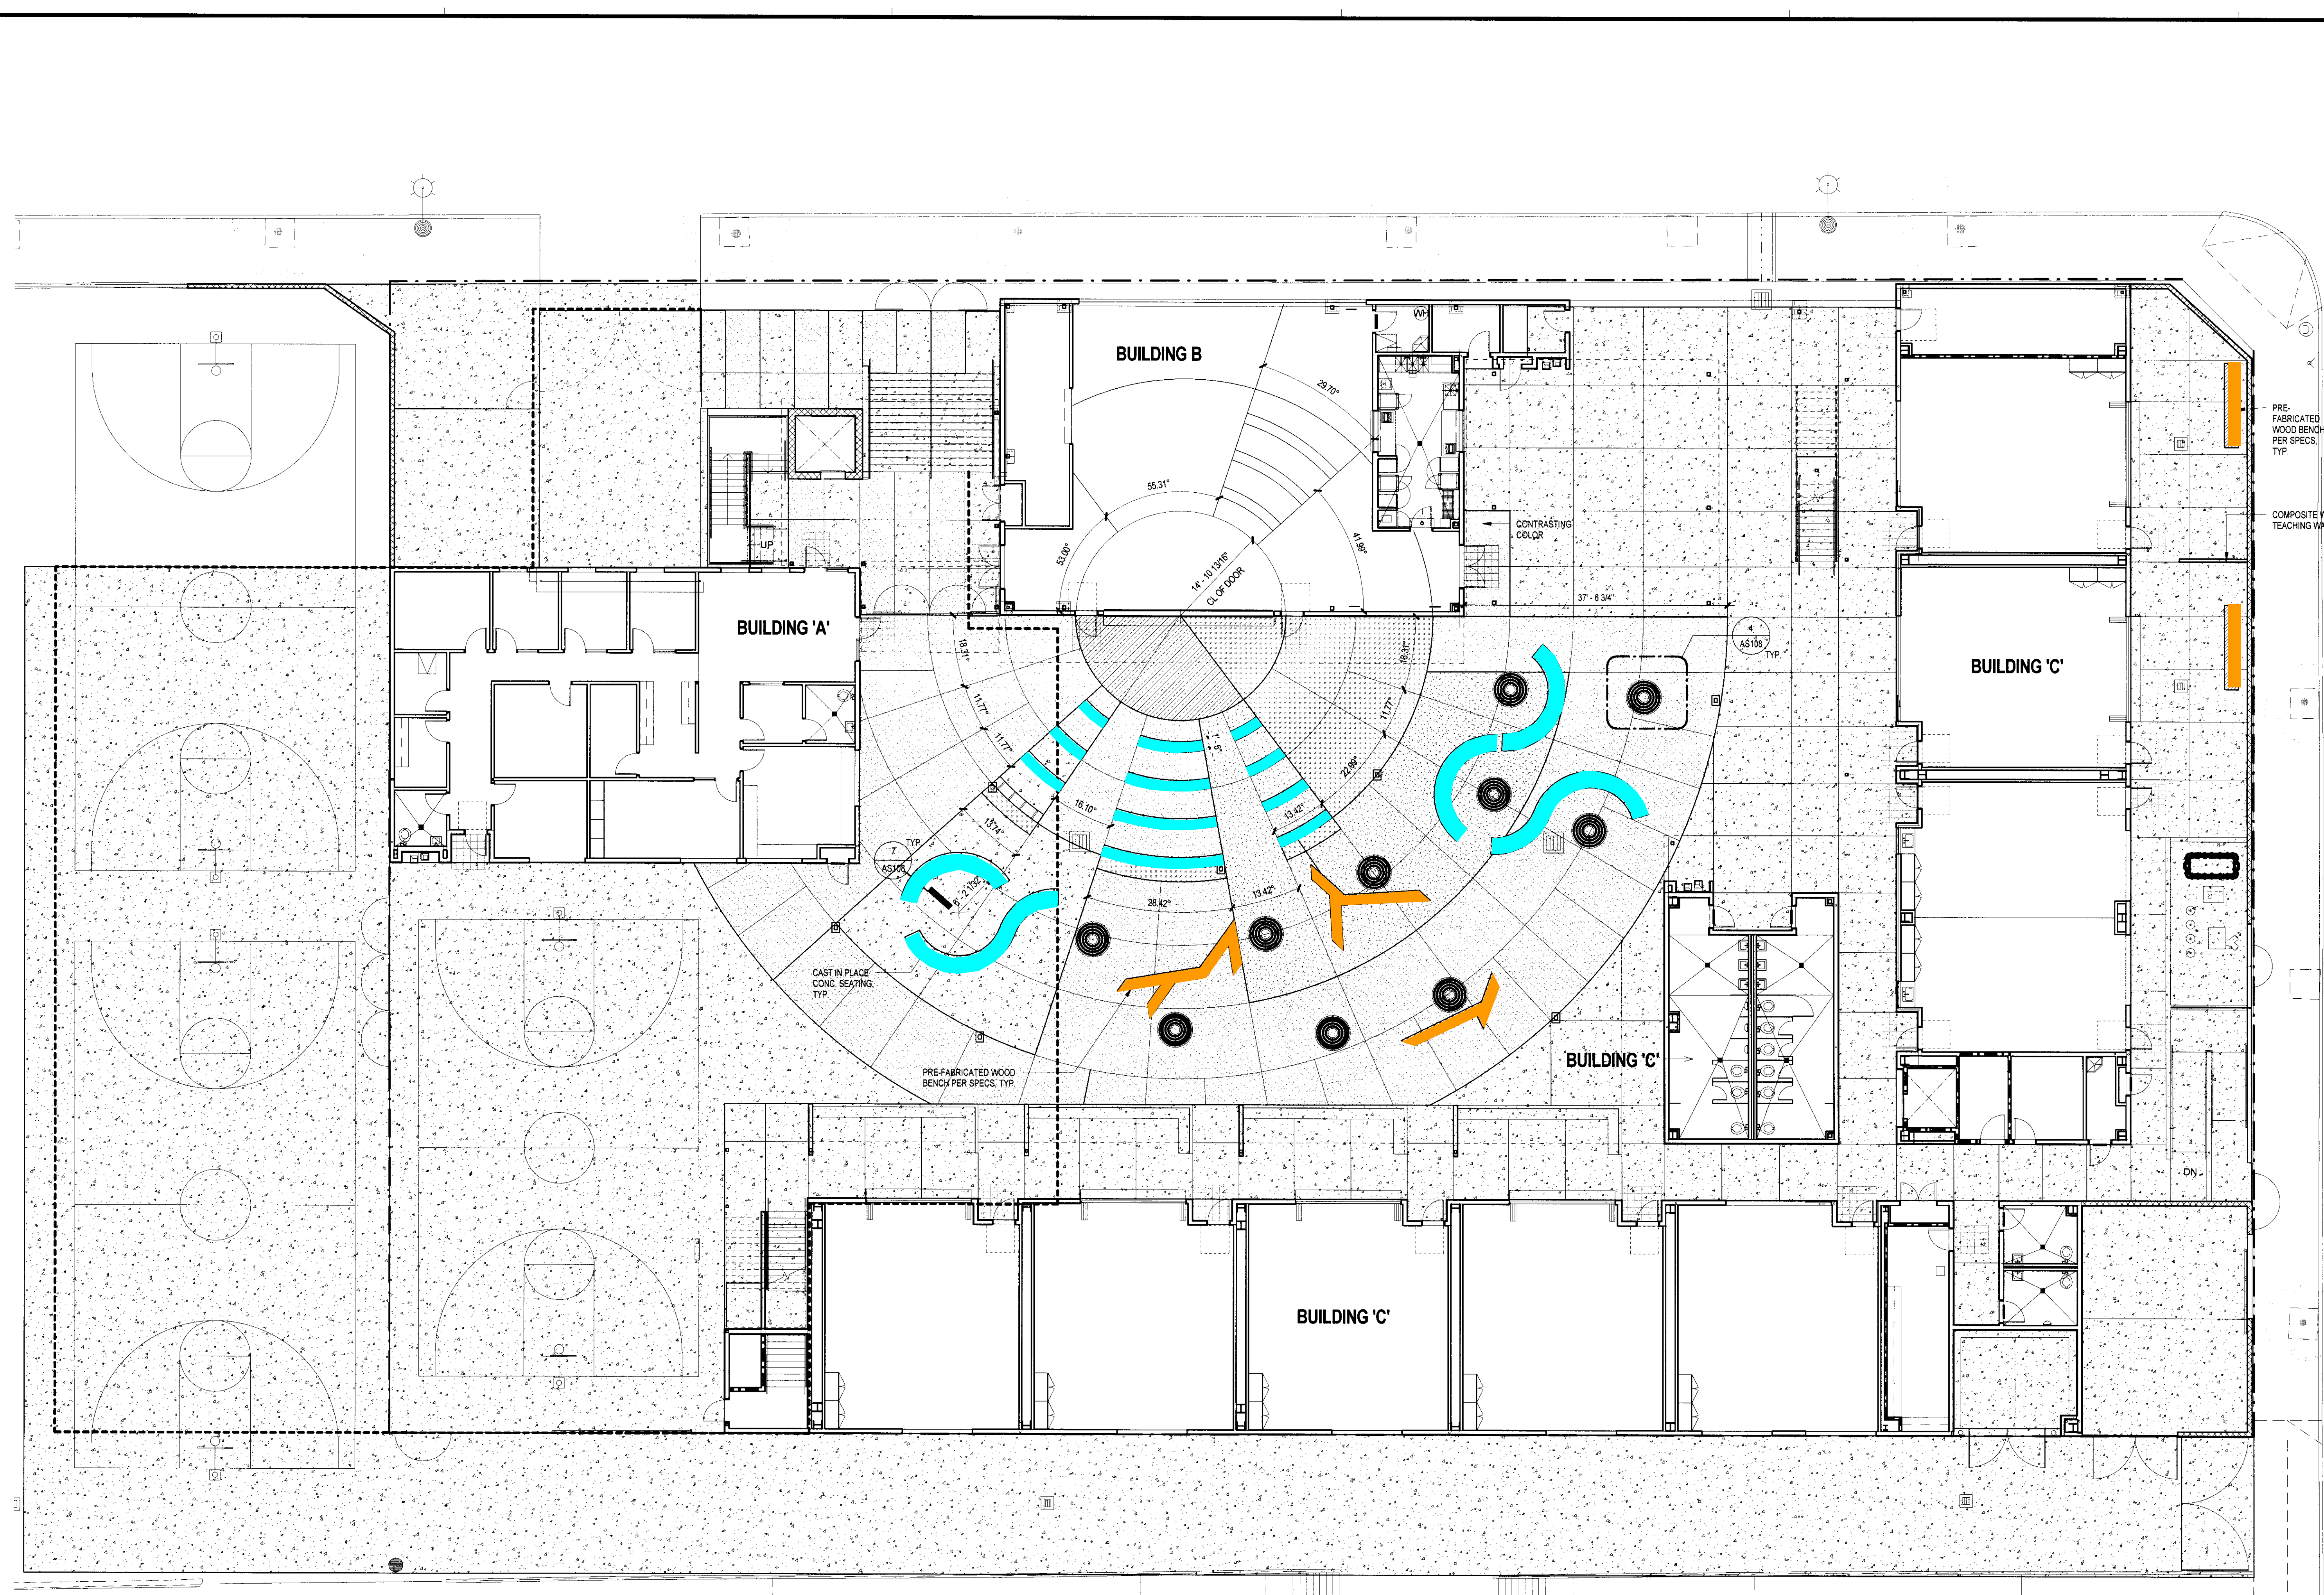


FINISH LEGEND

-  STANDARD CONCRETE (CONC-E4) - LIGHT BROOM FINISH. SEE SPECS.
-  CONCRETE - TOPCAST (CONC-E5) - LEVEL 5 FINISH. SEE SPECS.
-  INTEGRAL COLORED CONCRETE (CONC-E1)
-  INTEGRAL COLORED CONCRETE (CONC-E2)
-  INTEGRAL COLORED CONCRETE (CONC-E3)
-  LANDSCAPE FORMS - WOOD BENCH
-  CAST IN PLACE CONCRETE BENCH

SITE FINISH NOTES

1. PROVIDE EXPANSION JOINTS AT BUILDINGS PER B & C1004. TYPICAL.
2. FOR NEW CONC. FLATWORK: PROVIDE EXPANSION JOINTS PER F1004 @ 25'-0" O.C. MAX OR AS INDICATED ON PLANS. WHERE NOT INDICATED, COORDINATE W/ JOINT PATTERN, SLOPE, PATTERN, STRUCTURAL AND CIVIL DIVS.
3. WHERE NEW CONC. FLATWORK MEETS EXISTING: PROVIDE EXPANSION JOINTS PER F1004.
4. PROVIDE CONTROL JOINTS AS INDICATED BY CONCRETE FINISH PATTERN PER AC1004. WHERE EXPANSION JOINTS ARE NOT LOCATED.
5. PROVIDE DOWELED JOINT PER C1004 WHERE EXISTING CONCRETE MEETS NEW CONCRETE AT TRENCHES.



 **BID ALTERNATE #1:** DELETE CAST IN PLACE CONCRETE BENCHES

 **BID ALTERNATE #2:** DELETE PREFABRICATED WOOD BENCHES, SEE SPEC 12 93 40

