




Stagecraft
Industries,
Inc.

P.O. BOX 4442 5051 N. LAGOON AVE
PORTLAND, OR 97208 PORTLAND, OR 97217

Phone: 503-286-1600

Fax: 503-286-3345

Web: www.stagecraftindustries.com

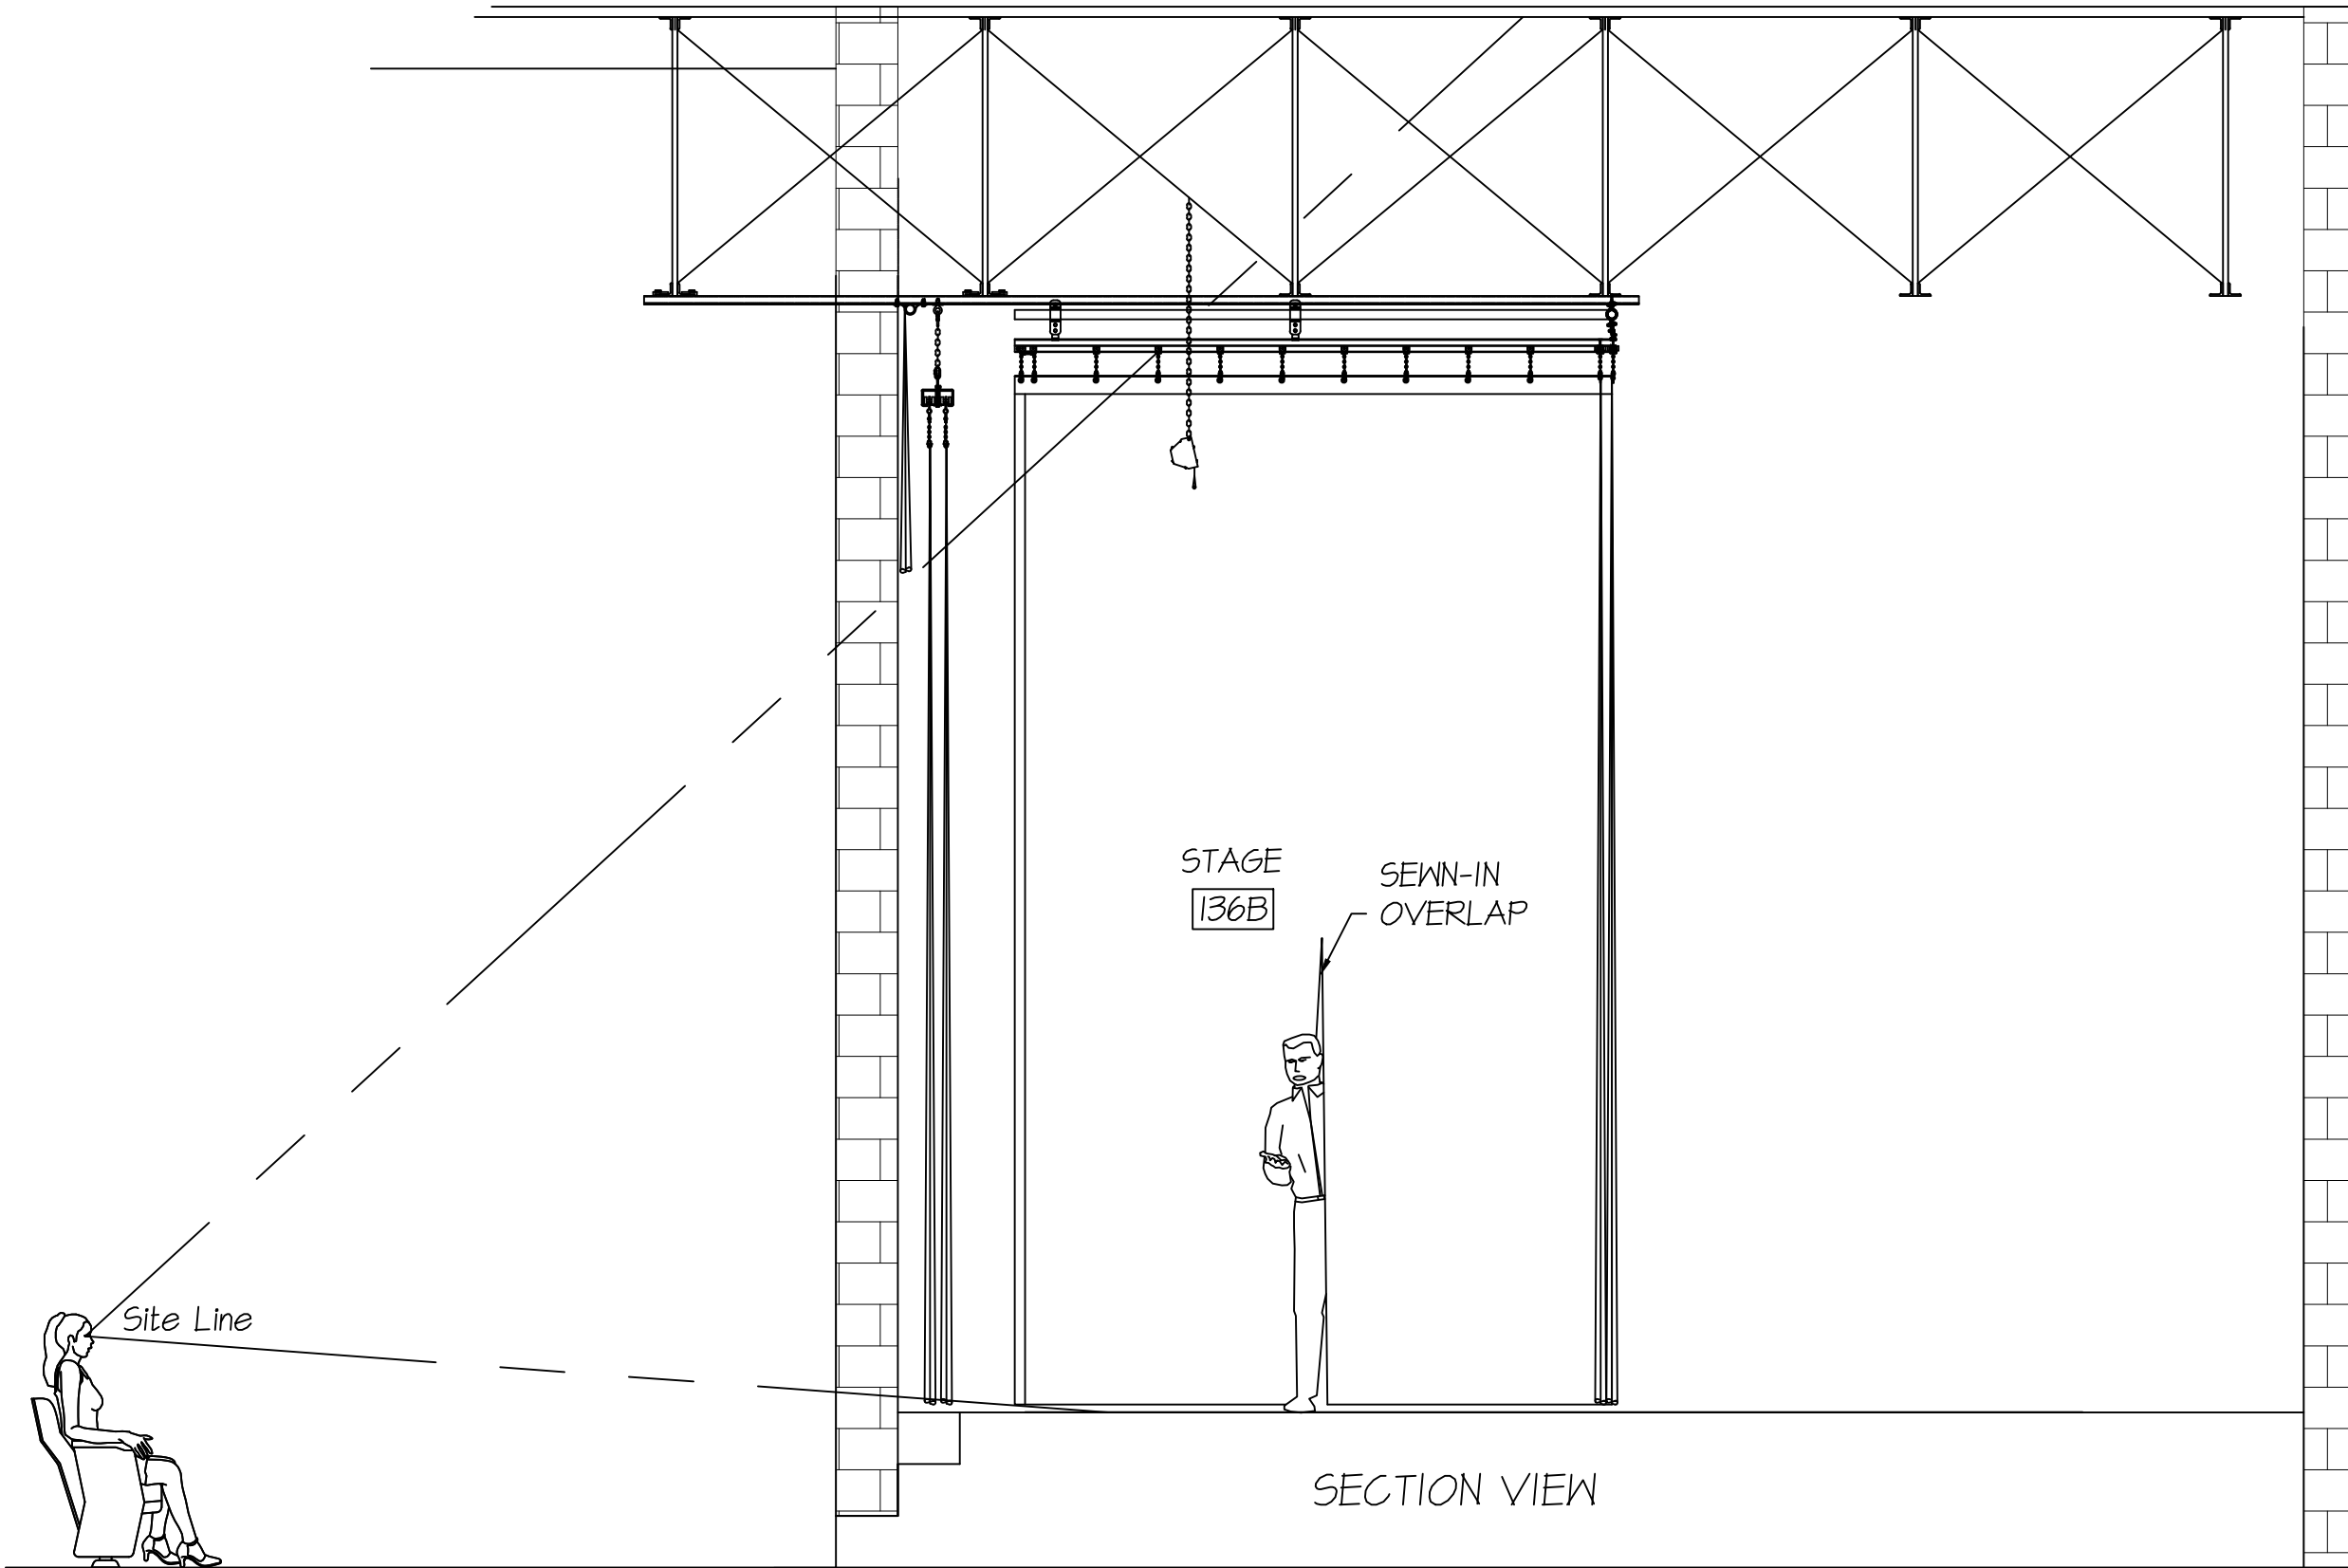

SECTION VIEW

(3) SECTION VIEW OF PLATFORM
SCALE: NTS= 1'-0"

REV #	REV BY / CHK BY	DESCRIPTION	DATE

THIS DOCUMENT MAY CONTAIN INFORMATION PROPRIETARY TO STAGECRAFT INDUSTRIES, INC. ALL RIGHTS OF PROPRIETARY DESIGN FEATURES AND/OR INVENTIONS, ARE RESERVED BY STAGECRAFT INDUSTRIES, INC. THIS DRAWING OR ANY OF ITS COMPONENTS SHALL NOT BE REPRODUCED, TRANSFERRED, OR USED FOR DESIGN OR MANUFACTURE WITHOUT WRITTEN PERMISSION FROM STAGECRAFT INDUSTRIES, INC.

Drawn By: (GRG) Checked By: ()

Project Name:
OGDEN PREP SCHOOL
OGDEN, UTAH

Section:

Drawing Title:
STAGE CURTAINS
SECTION VIEW

Project:	Sheet:
Date: 11.10.23	SR3.0